

06

Ker

58

99

T31.7/R555.6

21.2/26.2

21

21

REGISTERED CIVIL ENGINEER

DATE

PLANS APPROVAL DATE

THE STATE OF CALIFORNIA OR ITS OFFICERS OR AGENTS SHALL NOT BE RESPONSIBLE FOR THE ACCURACY OR COMPLETENESS OF SCANNED COPIES OF THIS PLAN SHEET.

PARSONS
110 WEST A STREET, SUITE 1050
SAN DIEGO, CALIFORNIA 92101

THOMAS ROAD IMPROVEMENT PROGRAM
900 TRUKTUN AVENUE, SUITE 200
BAKERSFIELD, CALIFORNIA 93301

REGISTERED PROFESSIONAL ENGINEER

No.

Exp.


CIVIL

STATE OF CALIFORNIA


DRAFT


MATCH LINE STA 622+00 SEE SHEET 20


MATCH LINE STA 650+00 SEE SHEET 22

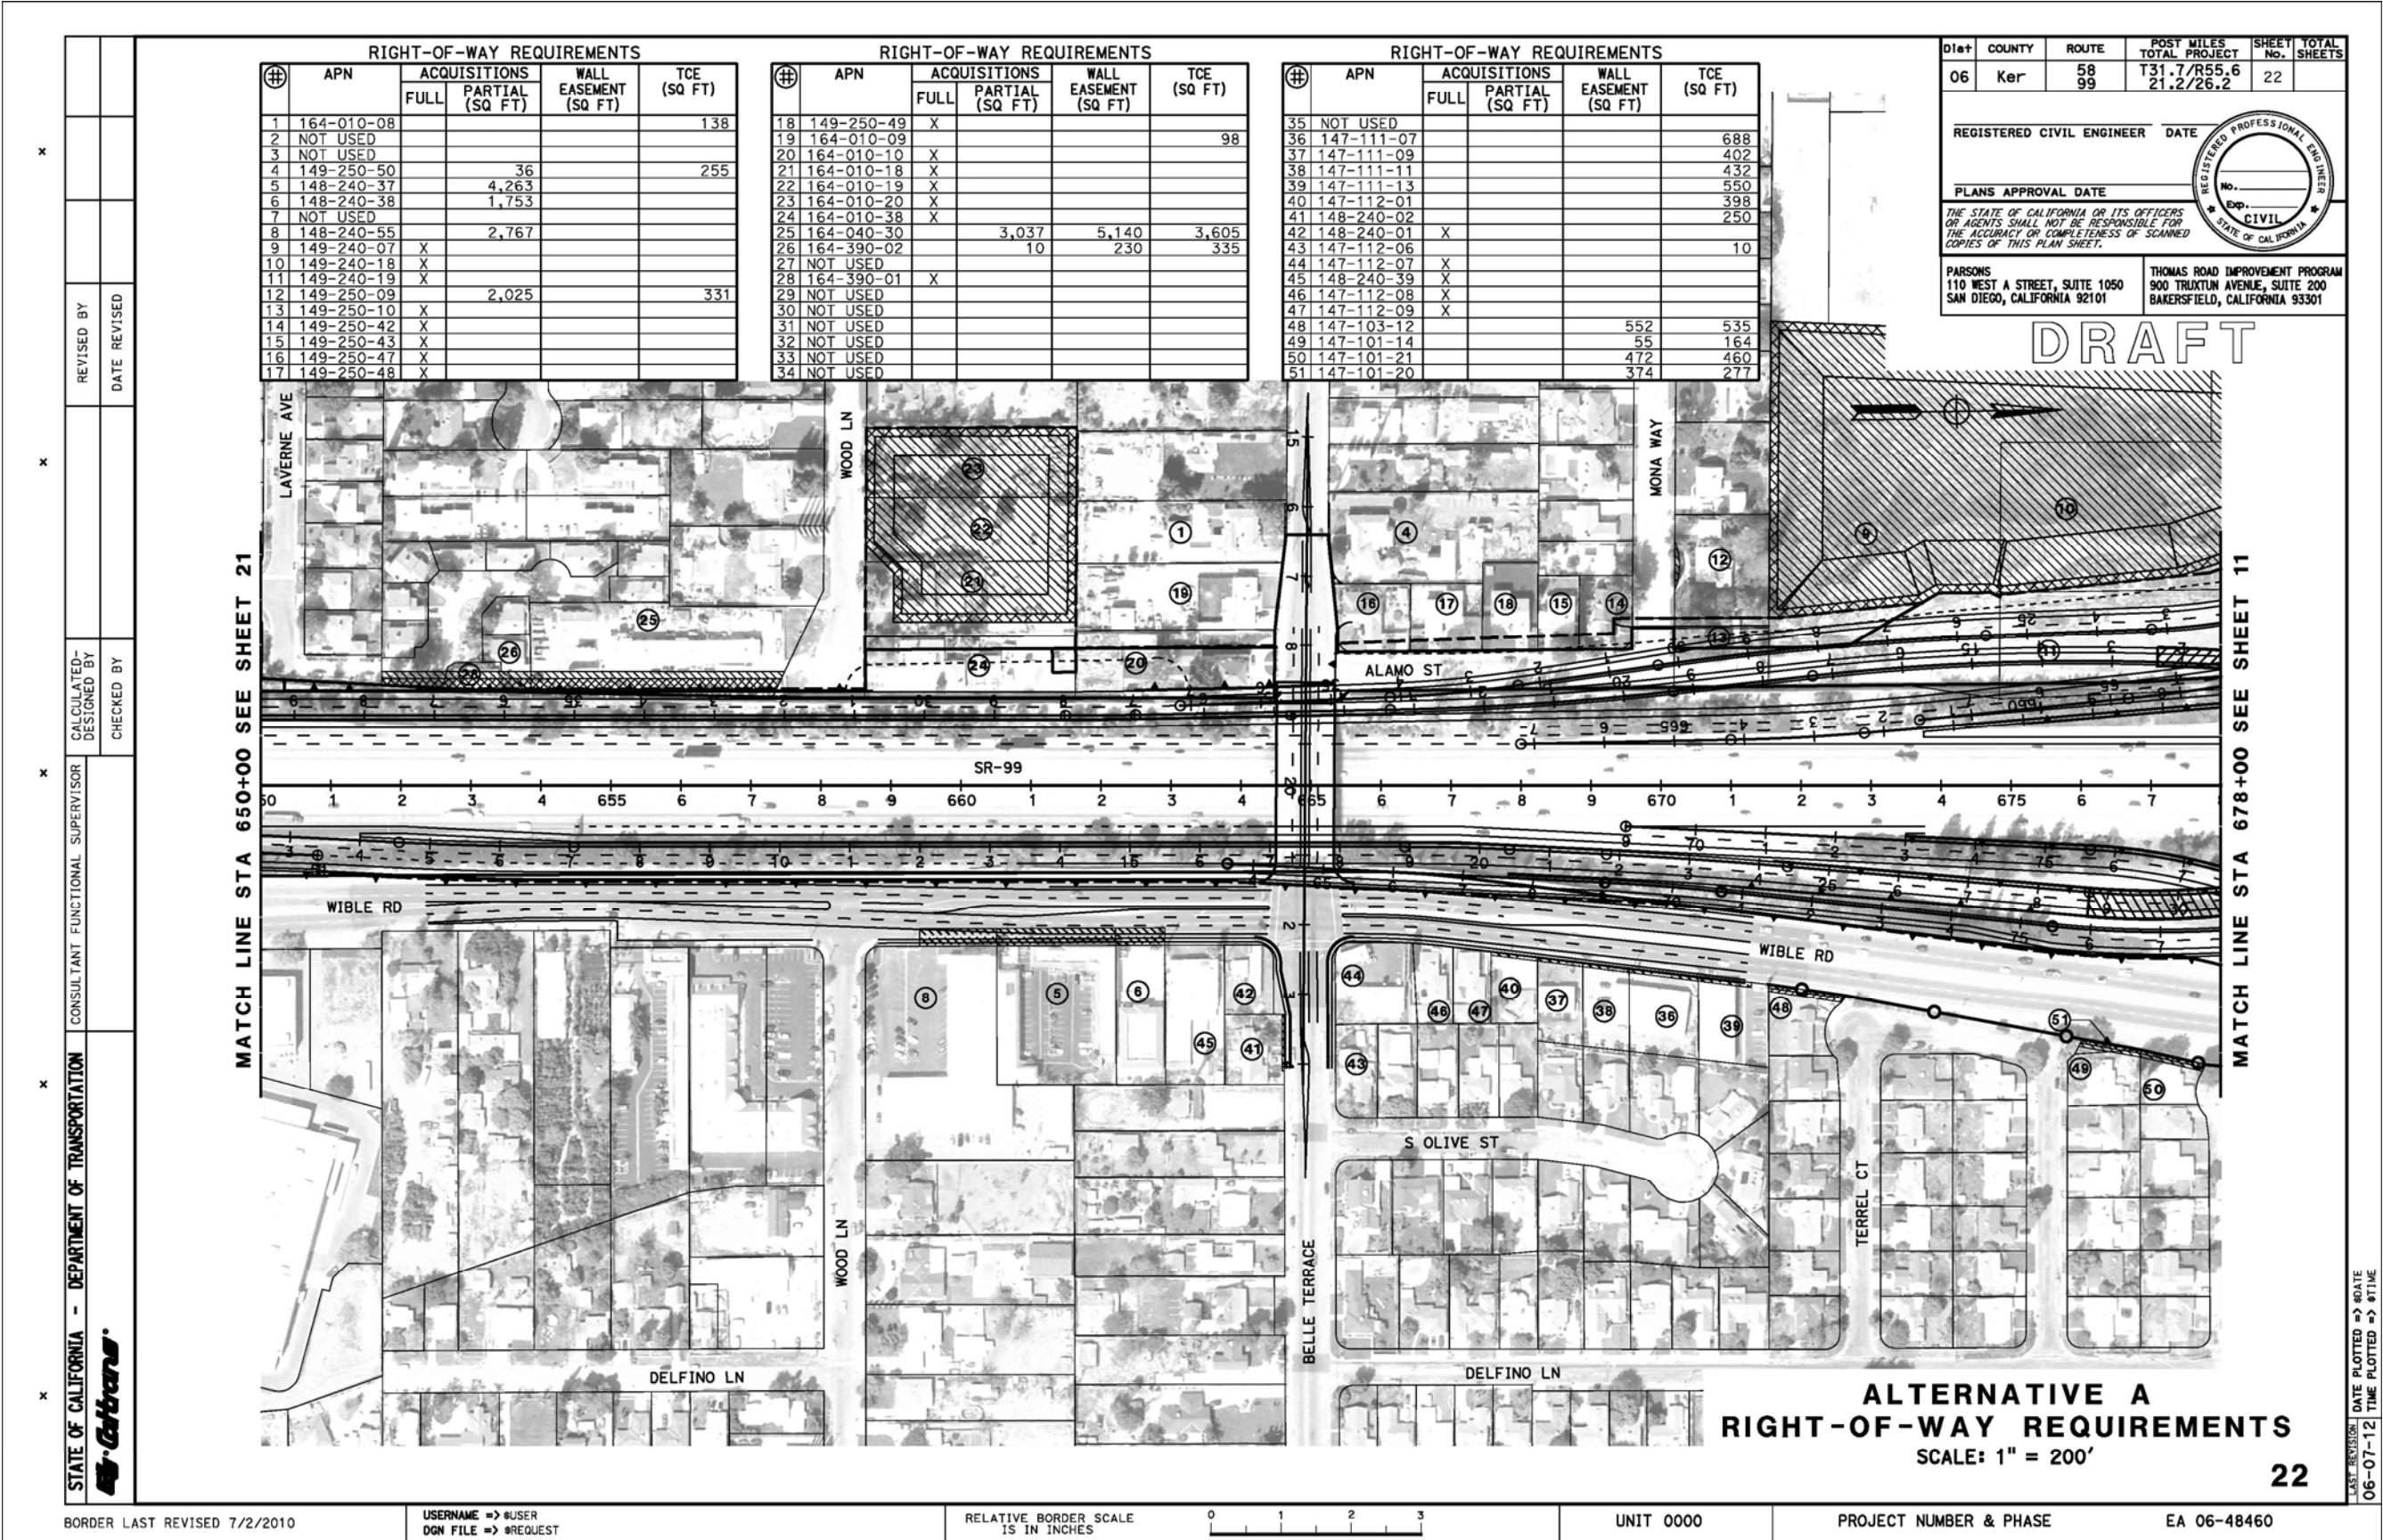


23

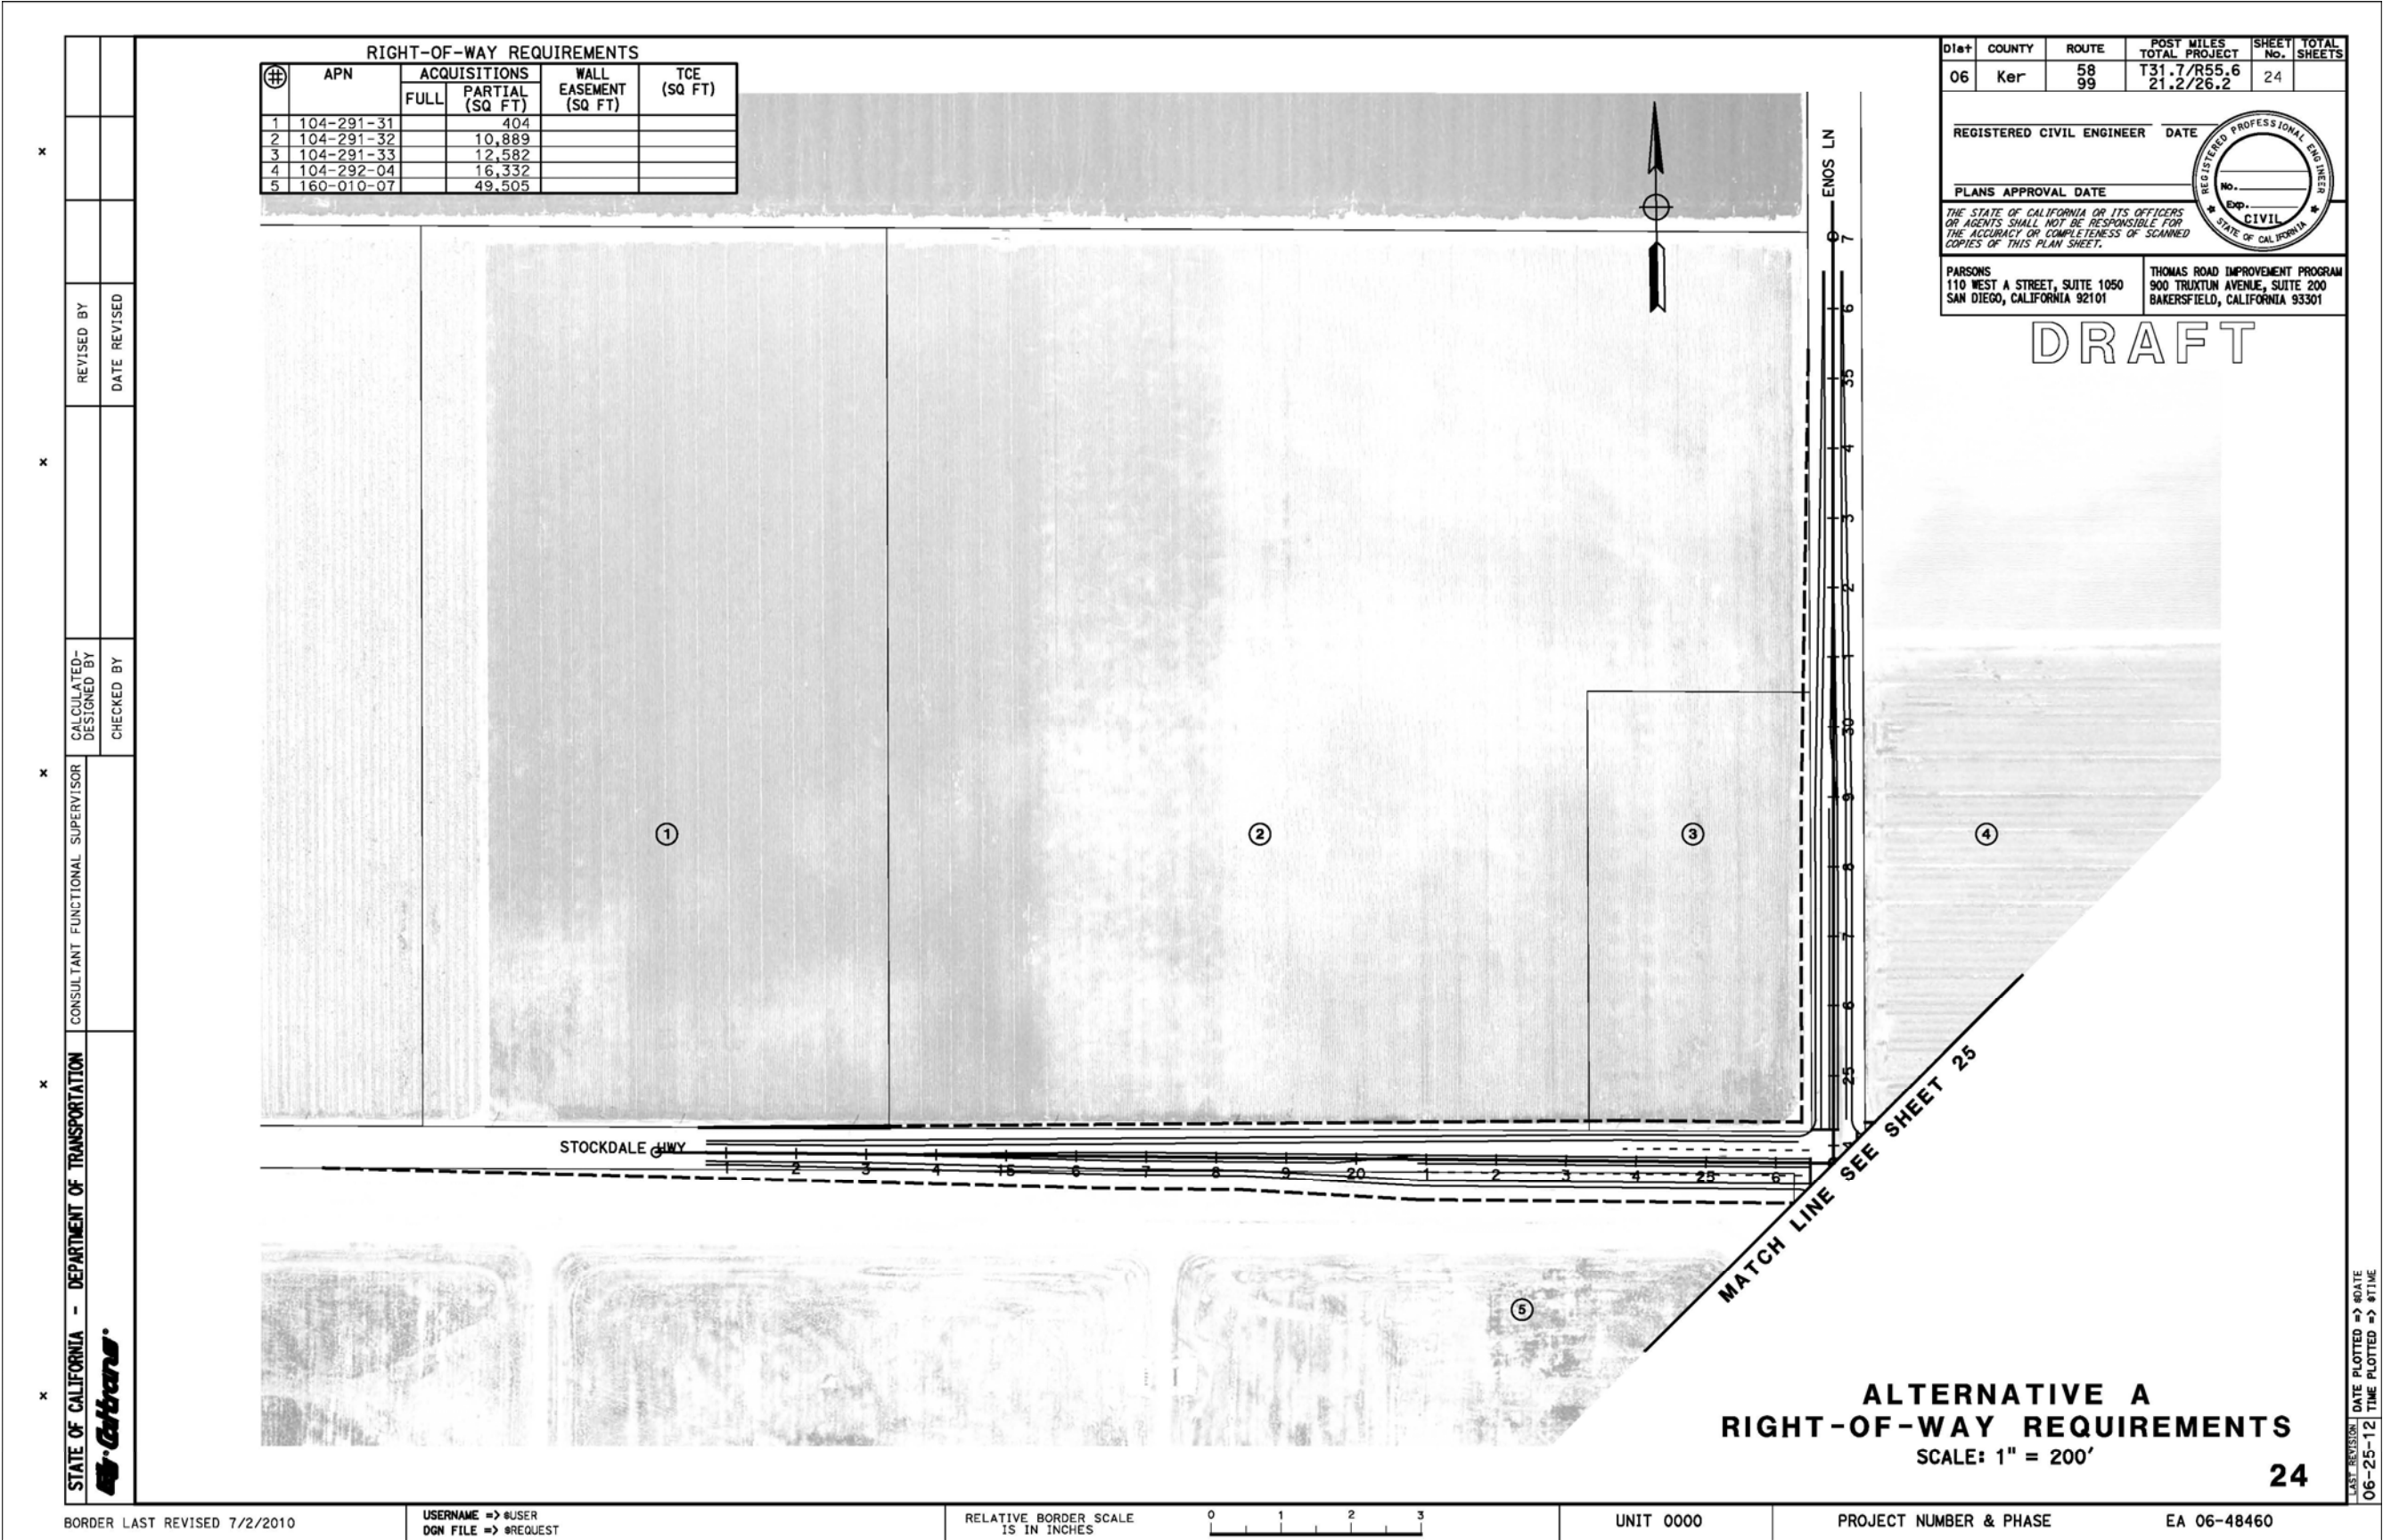


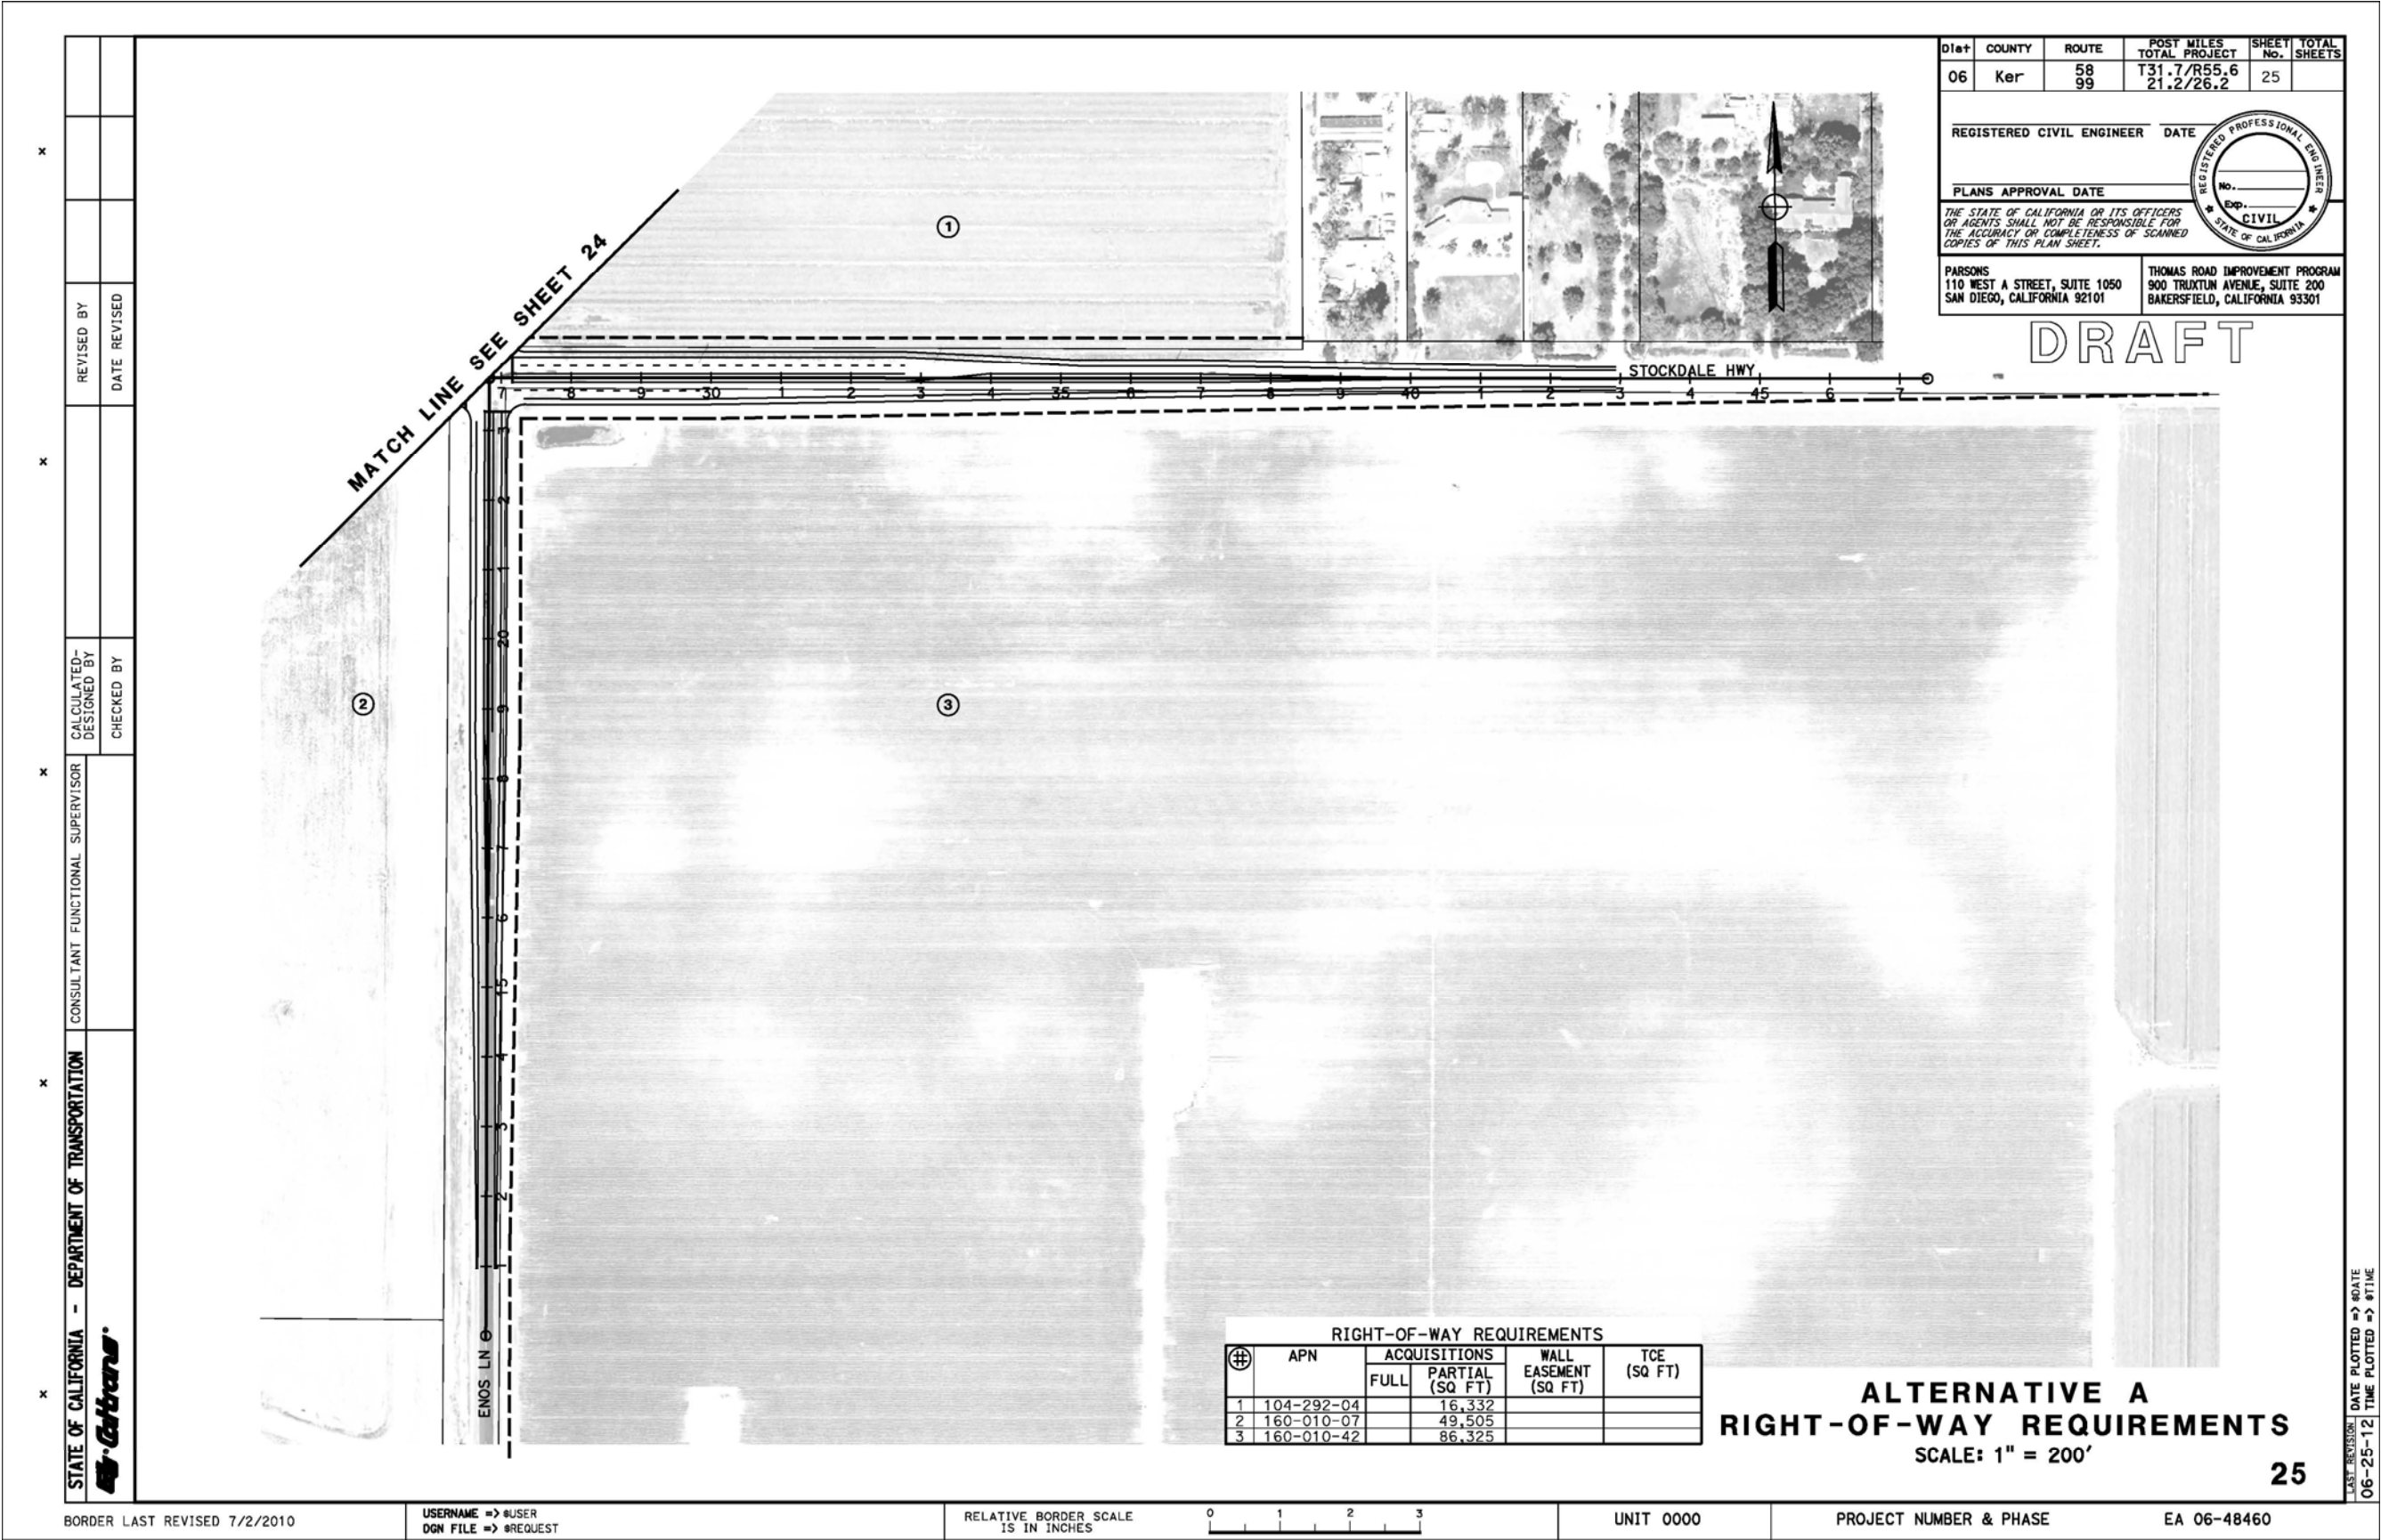


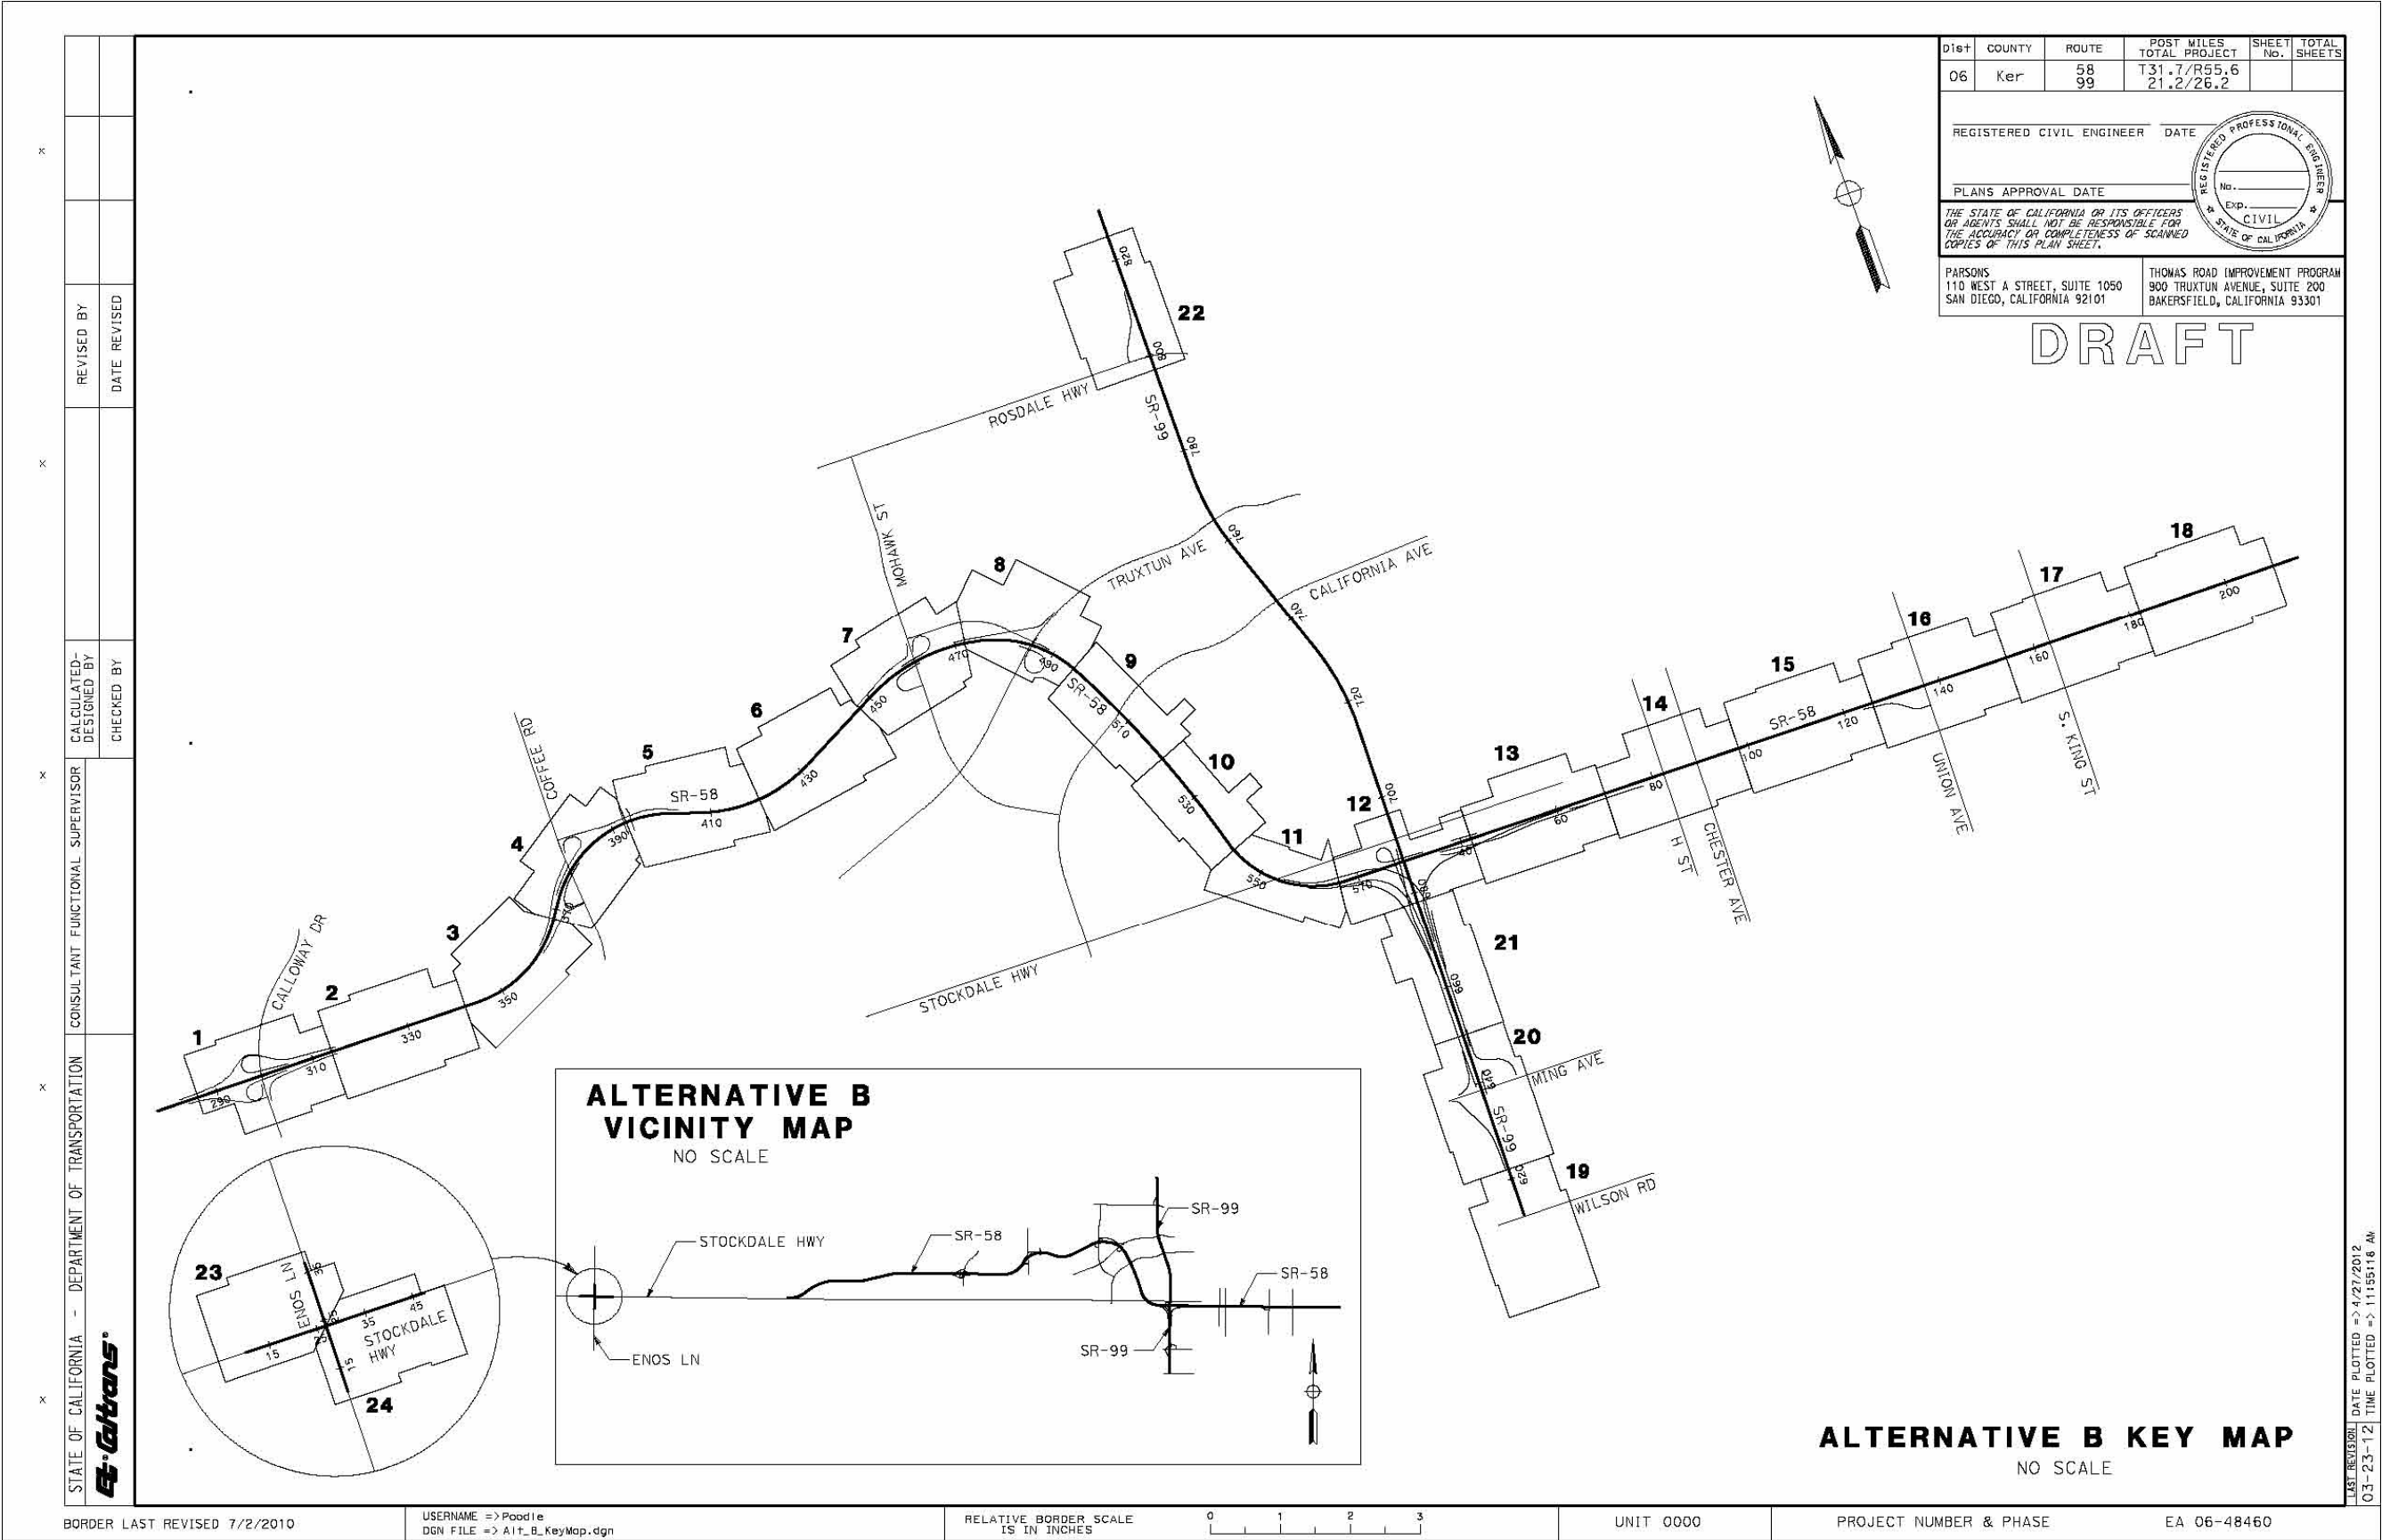





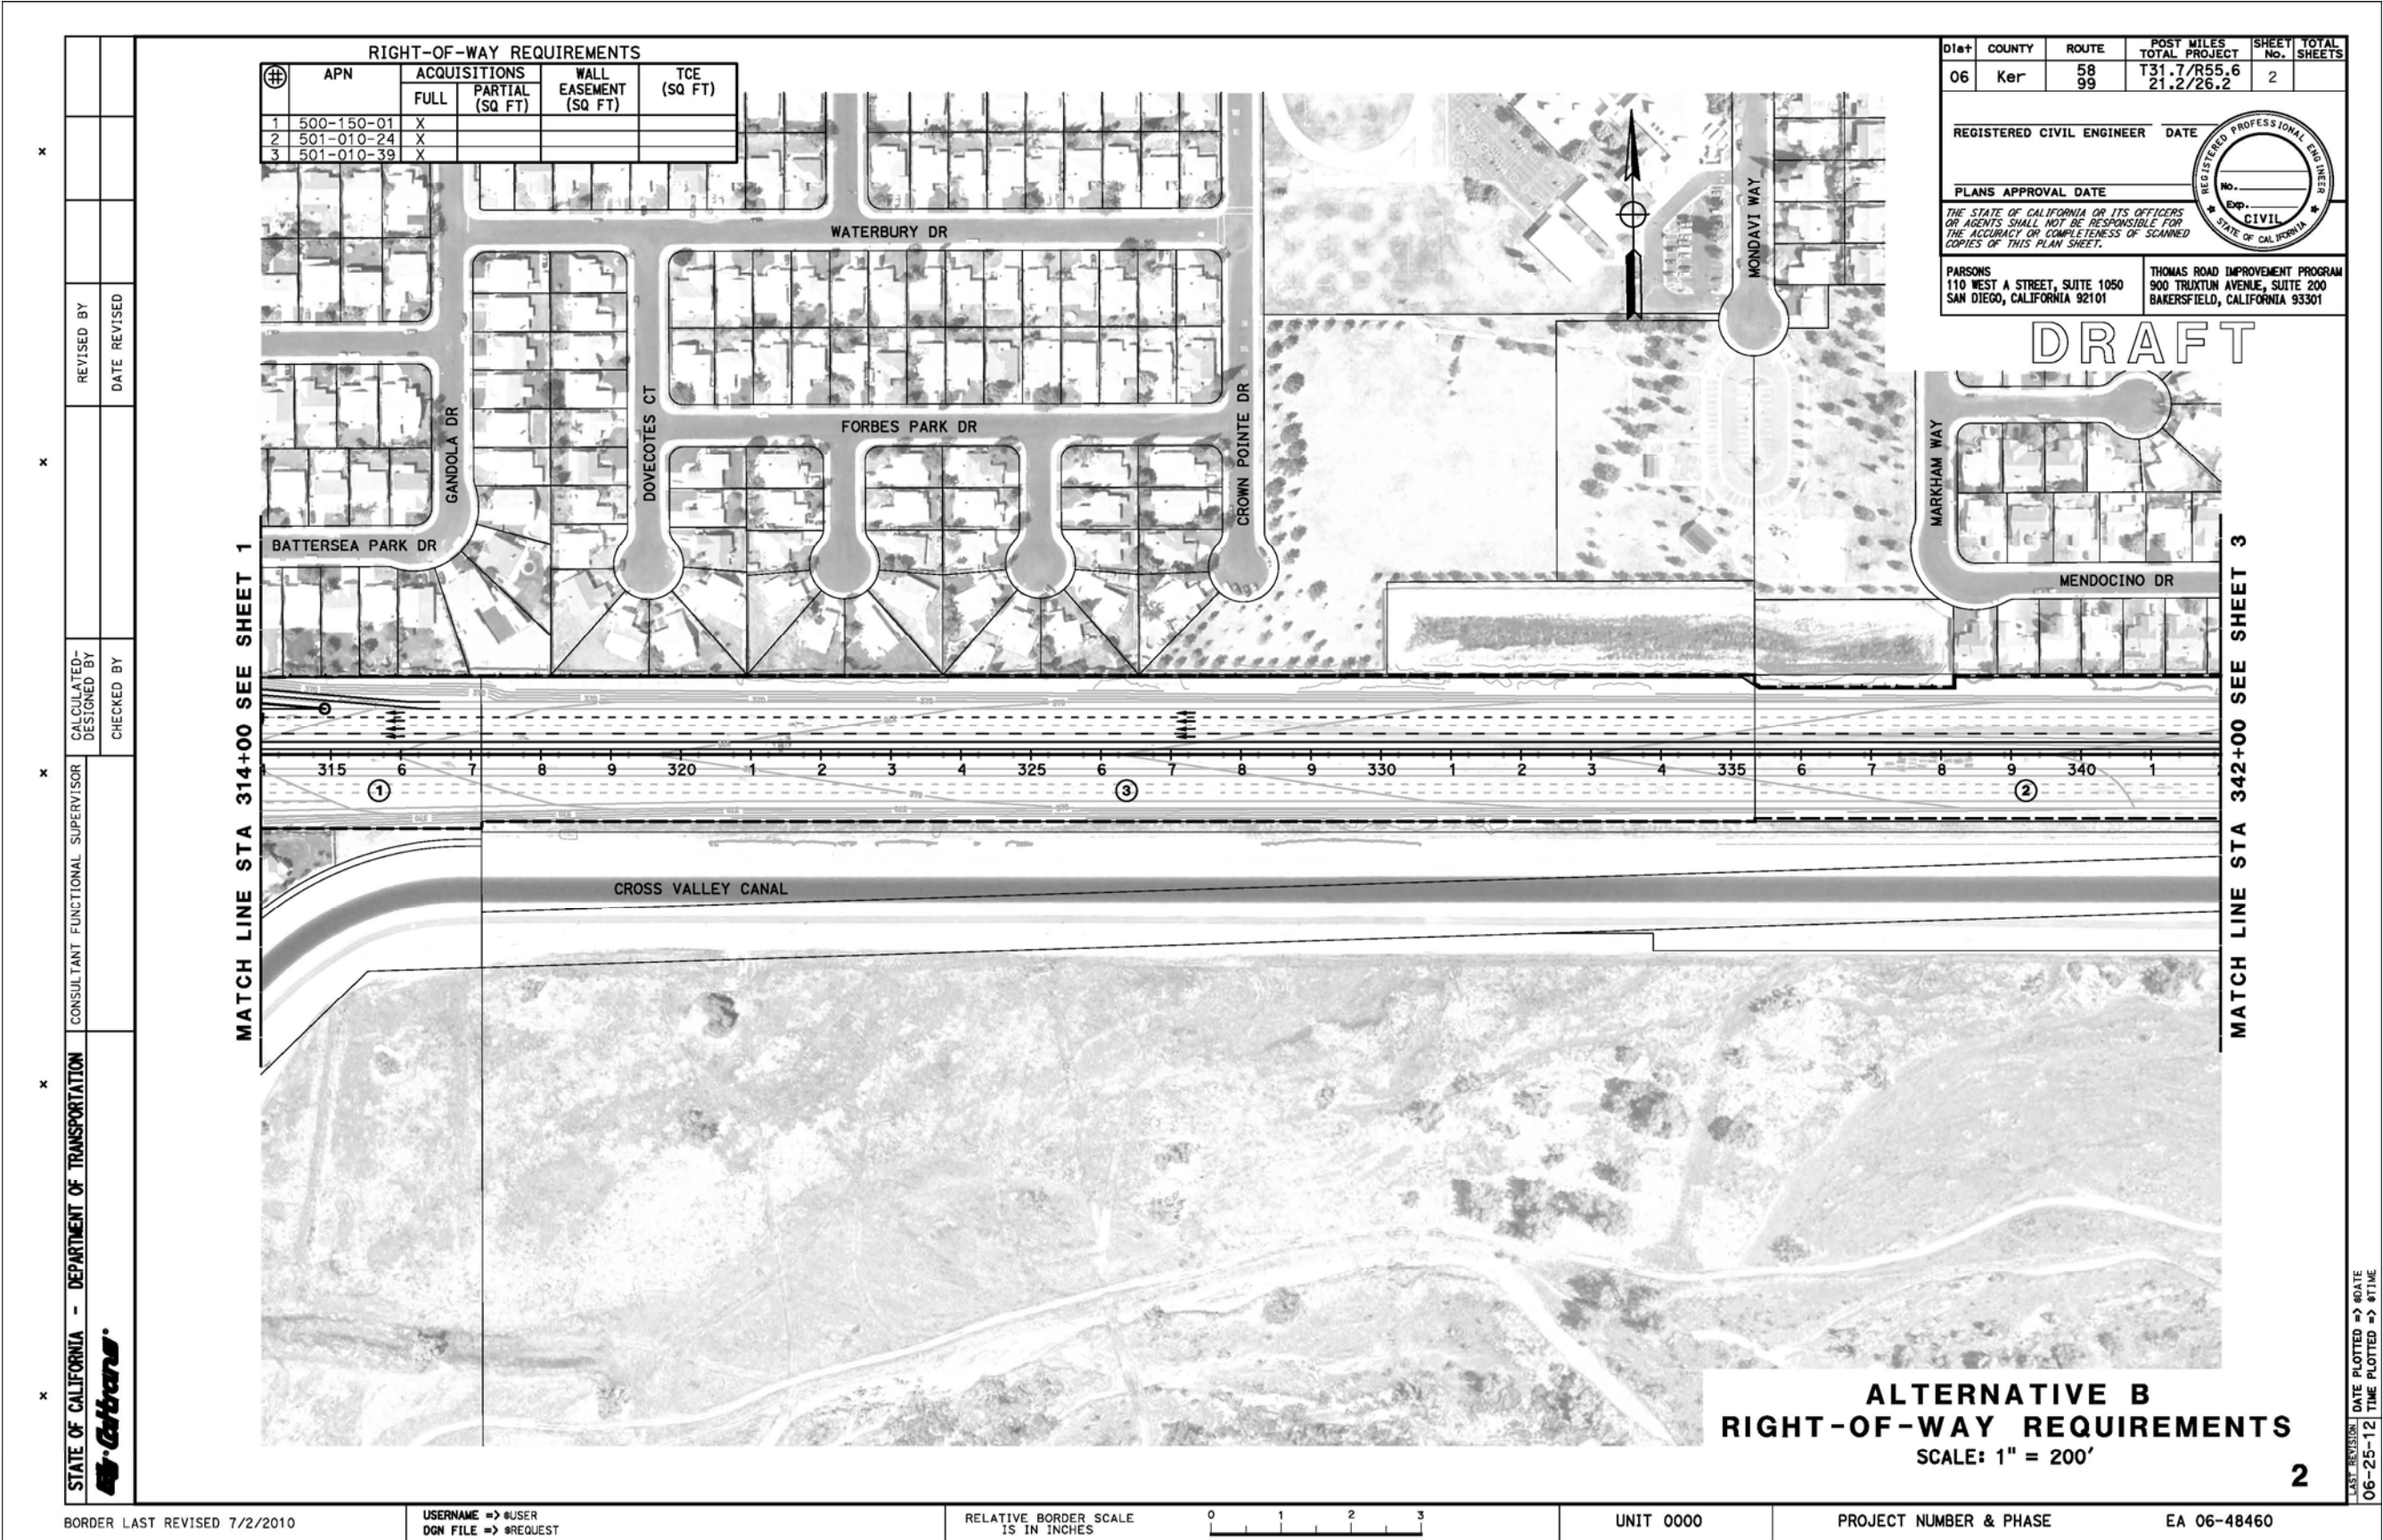


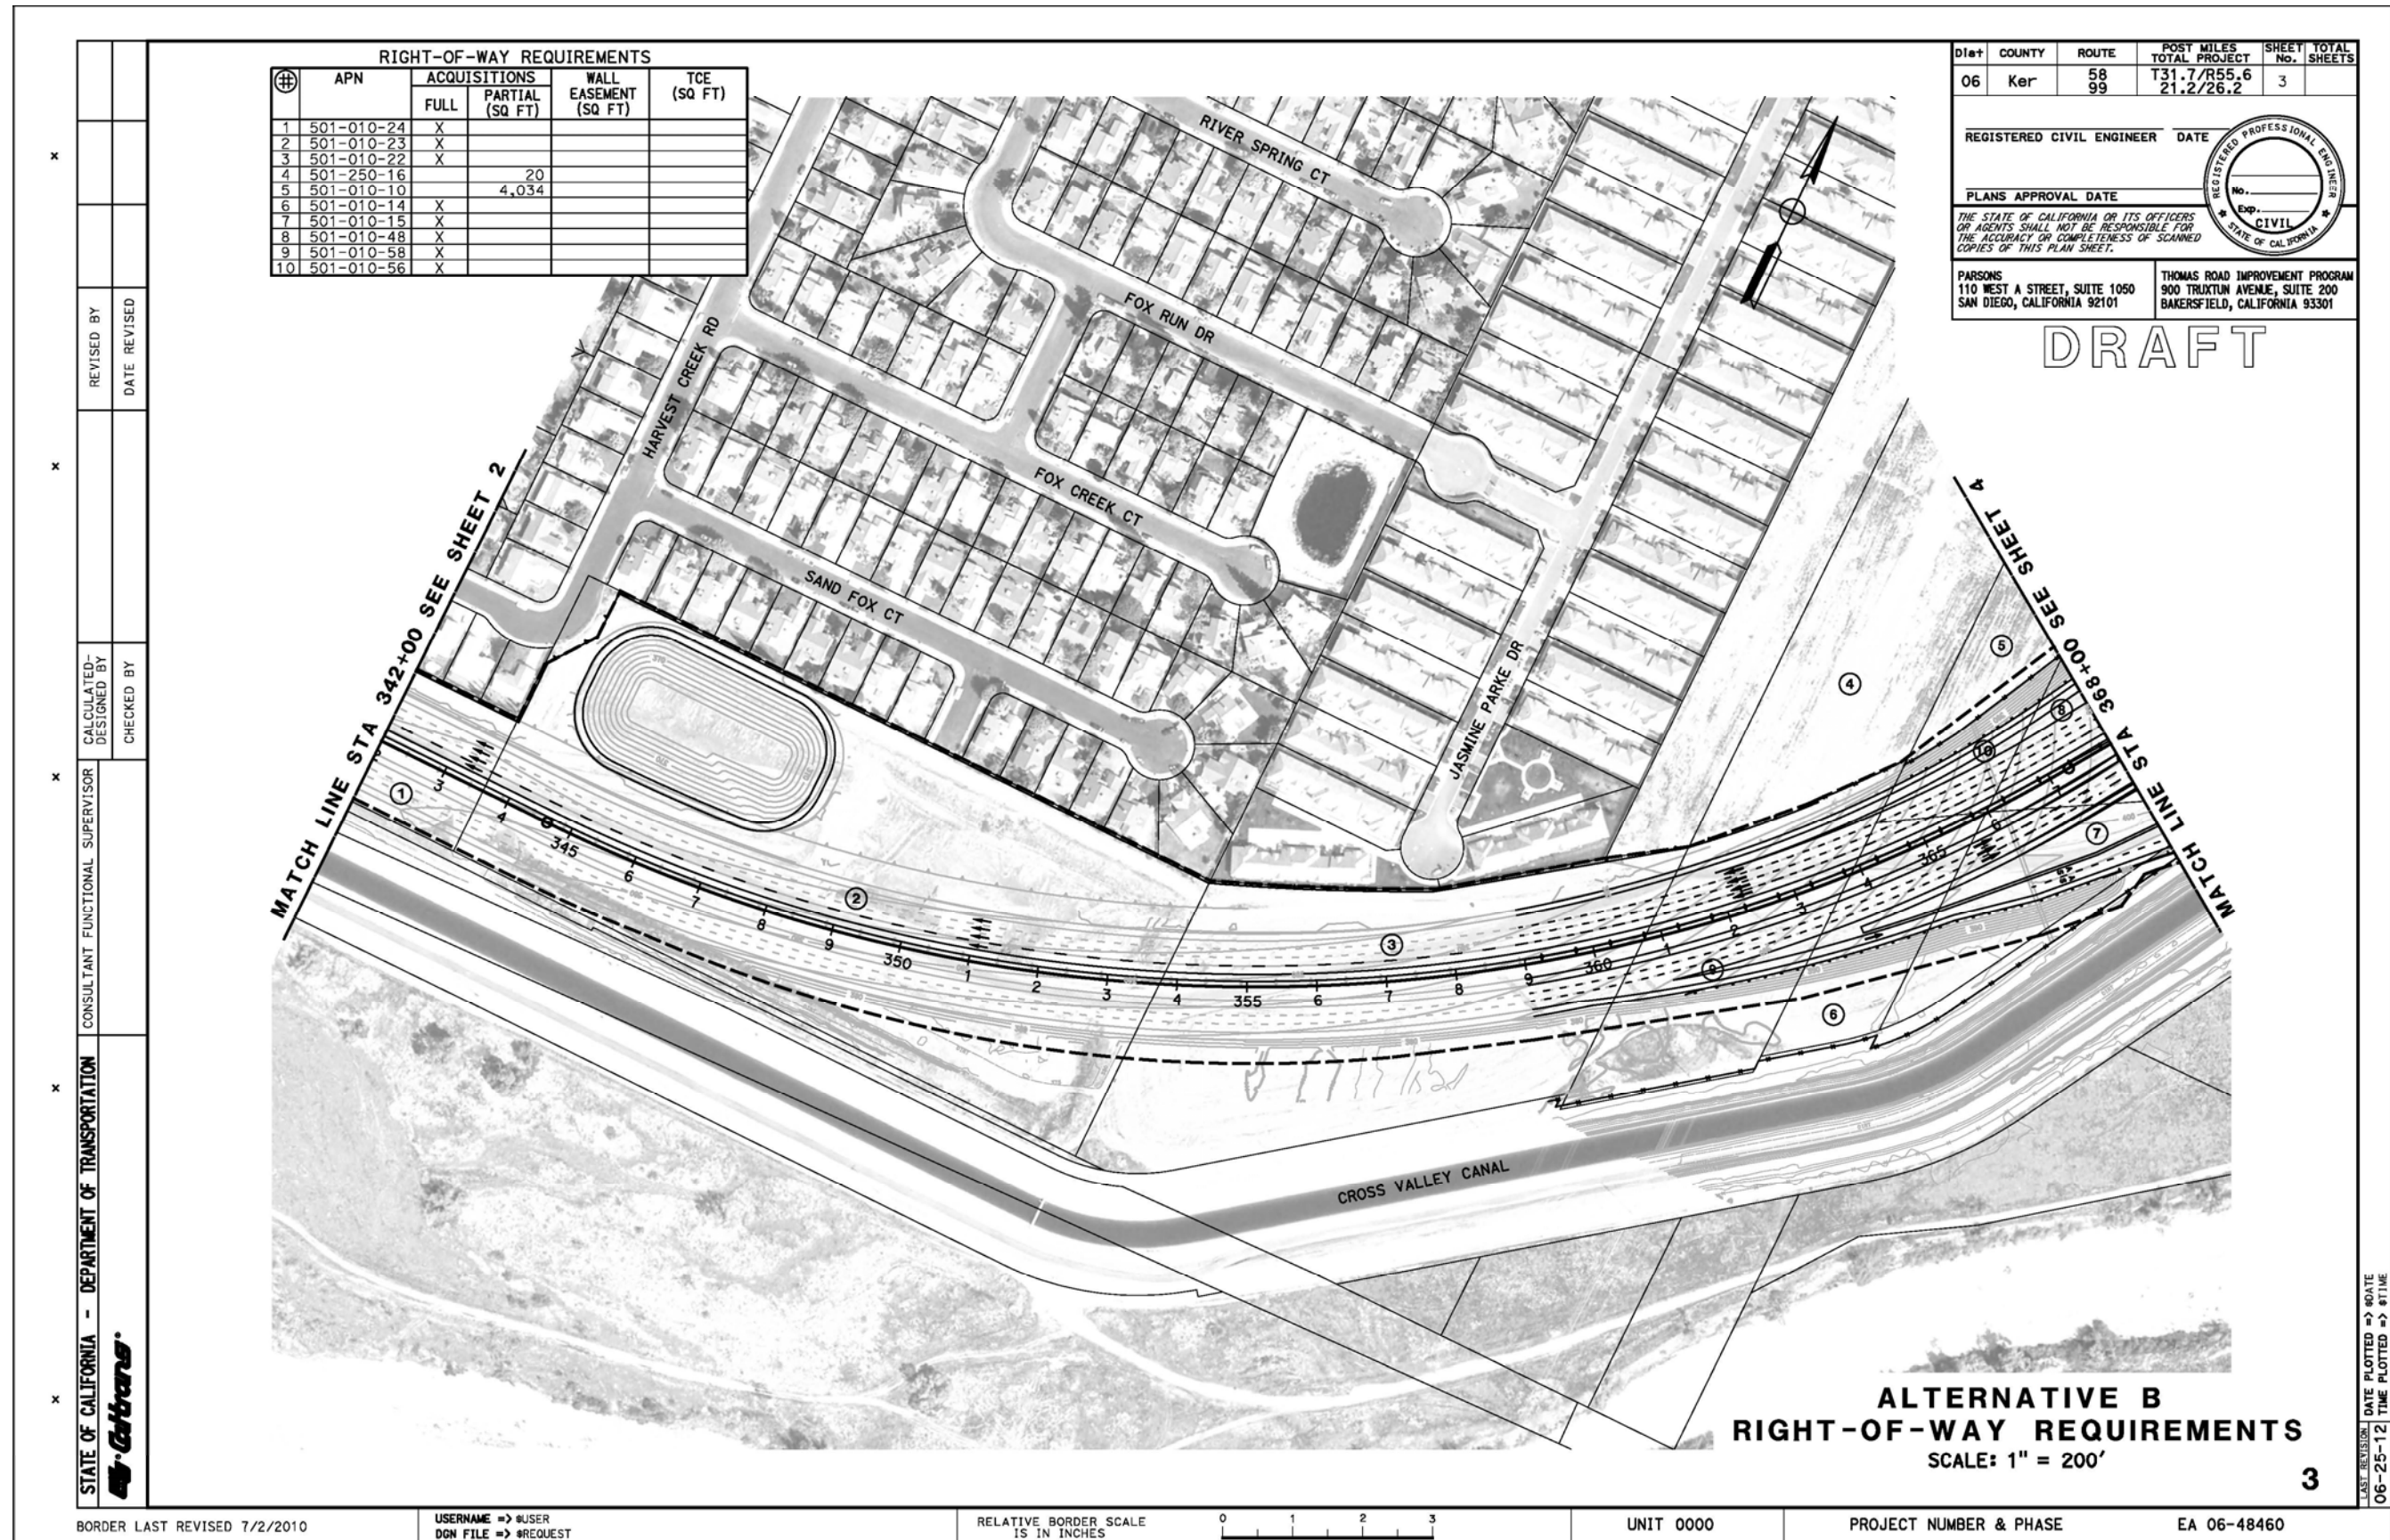


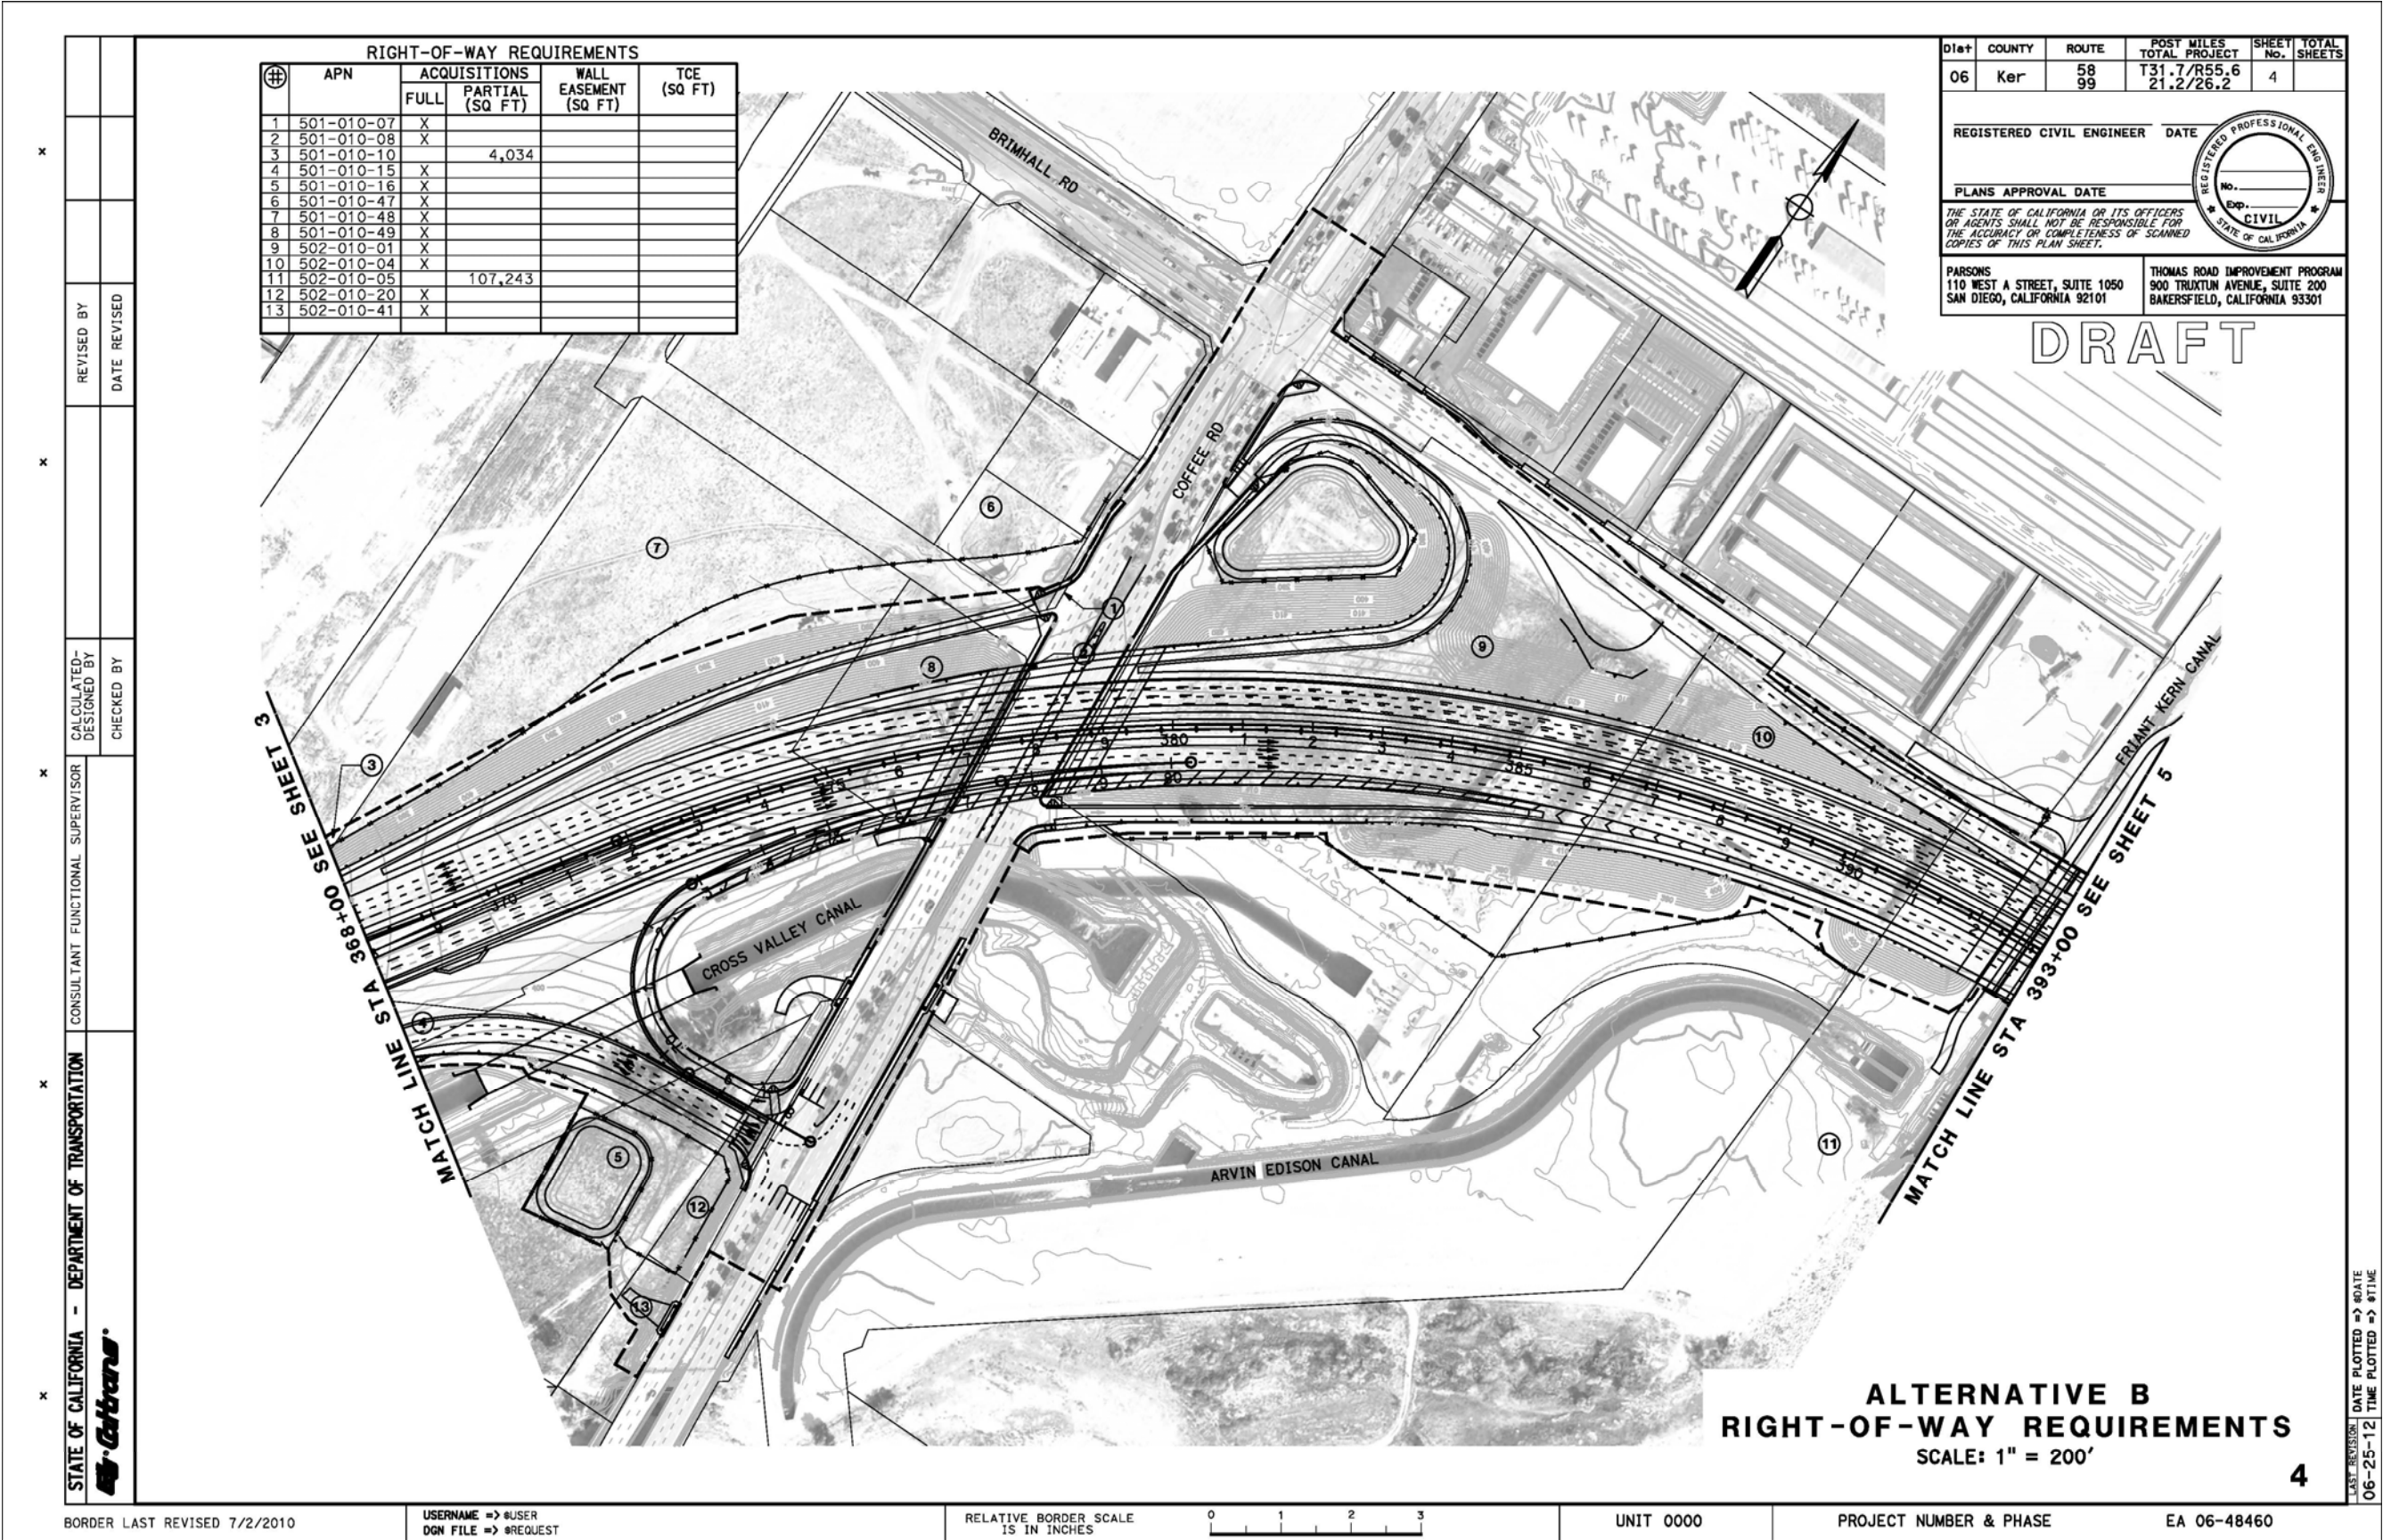


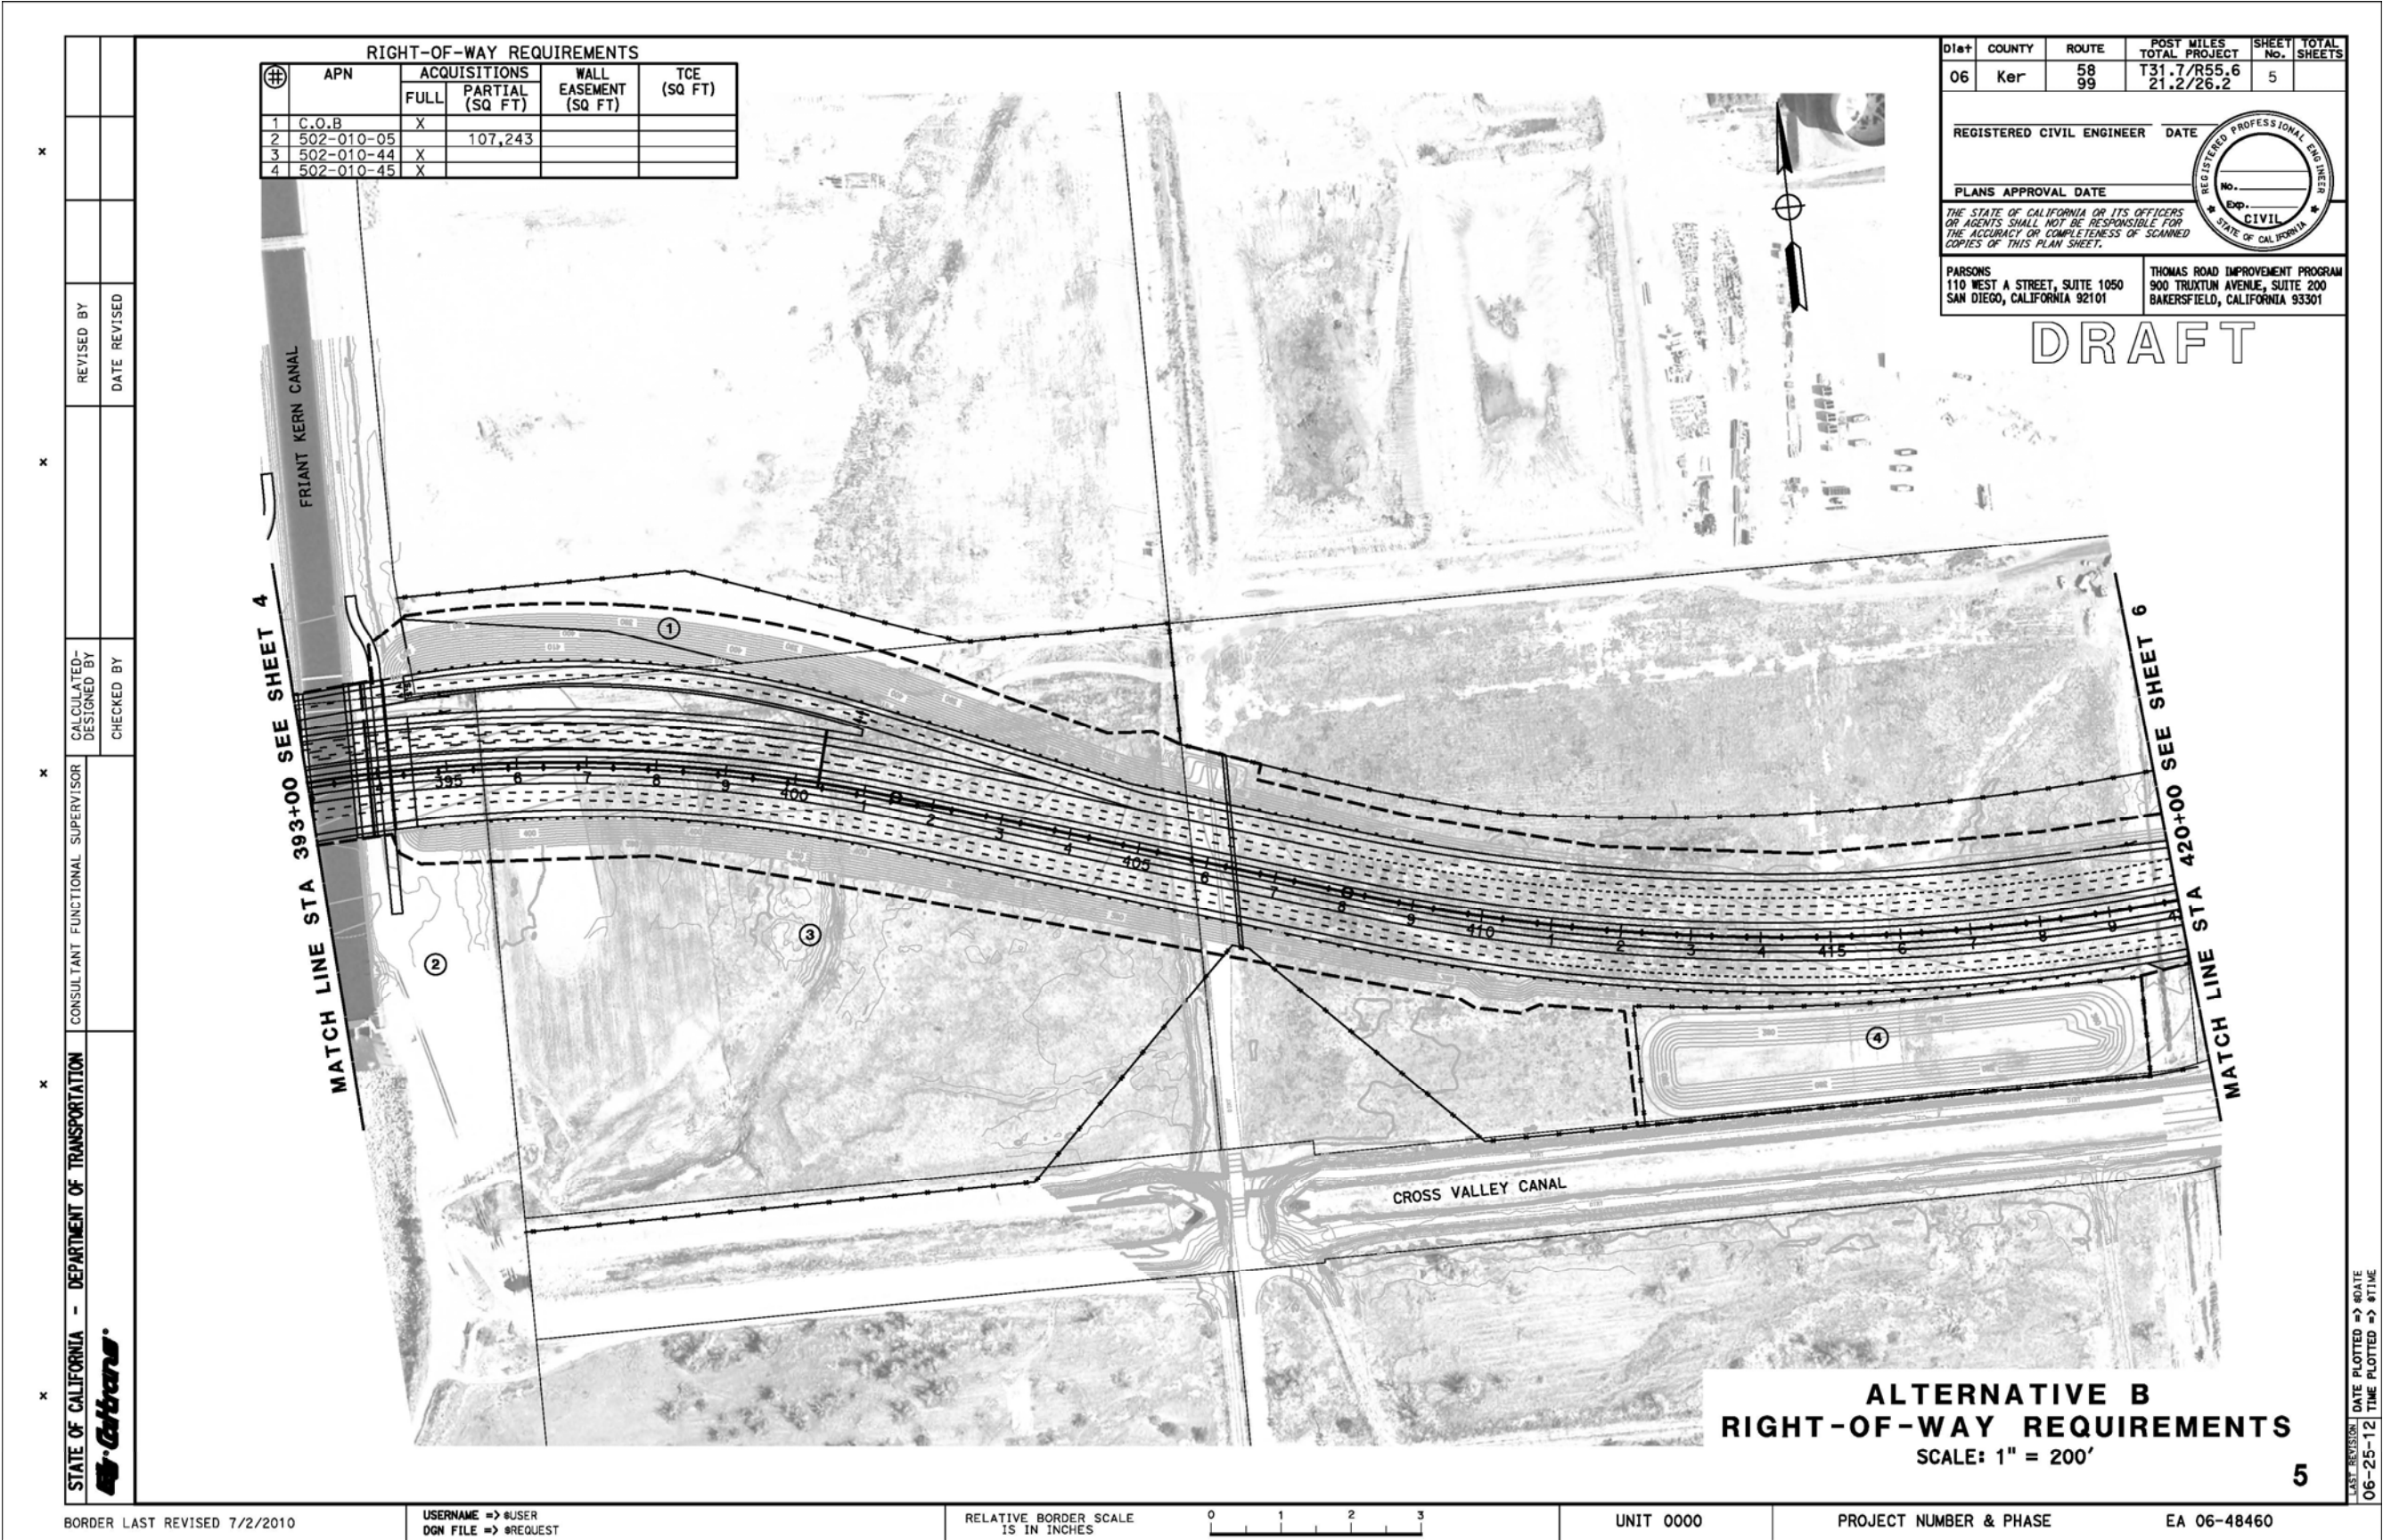

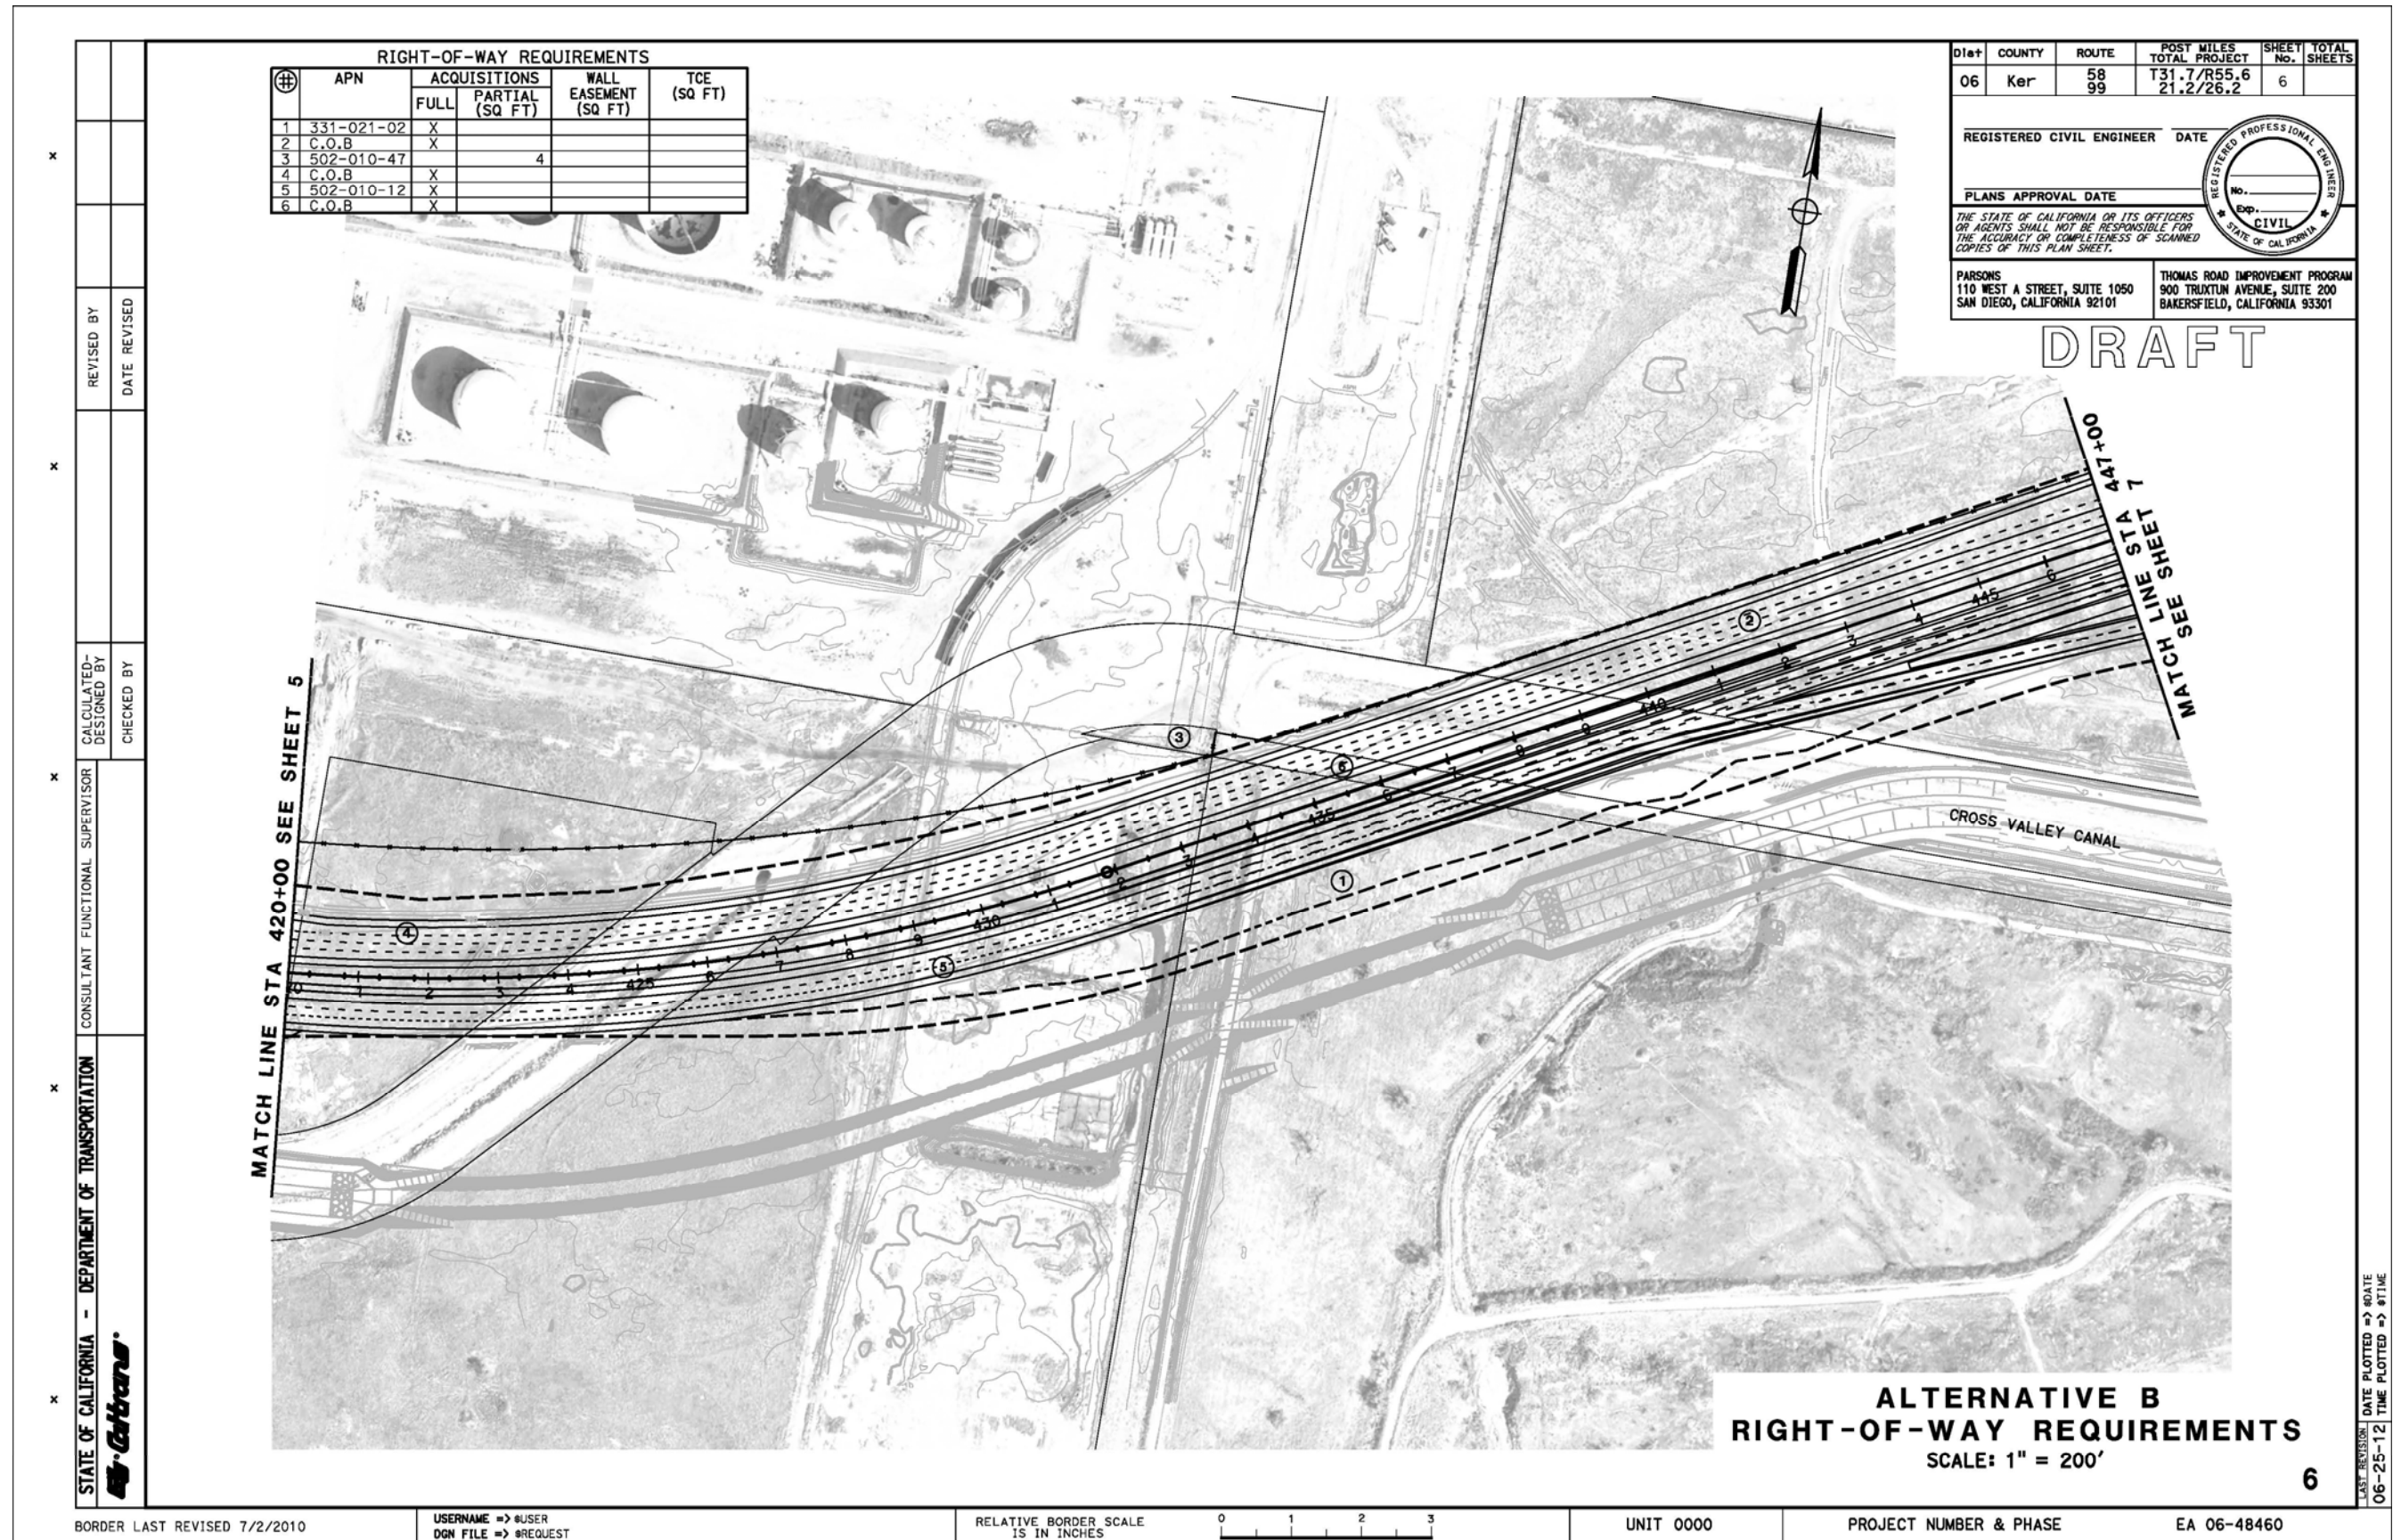

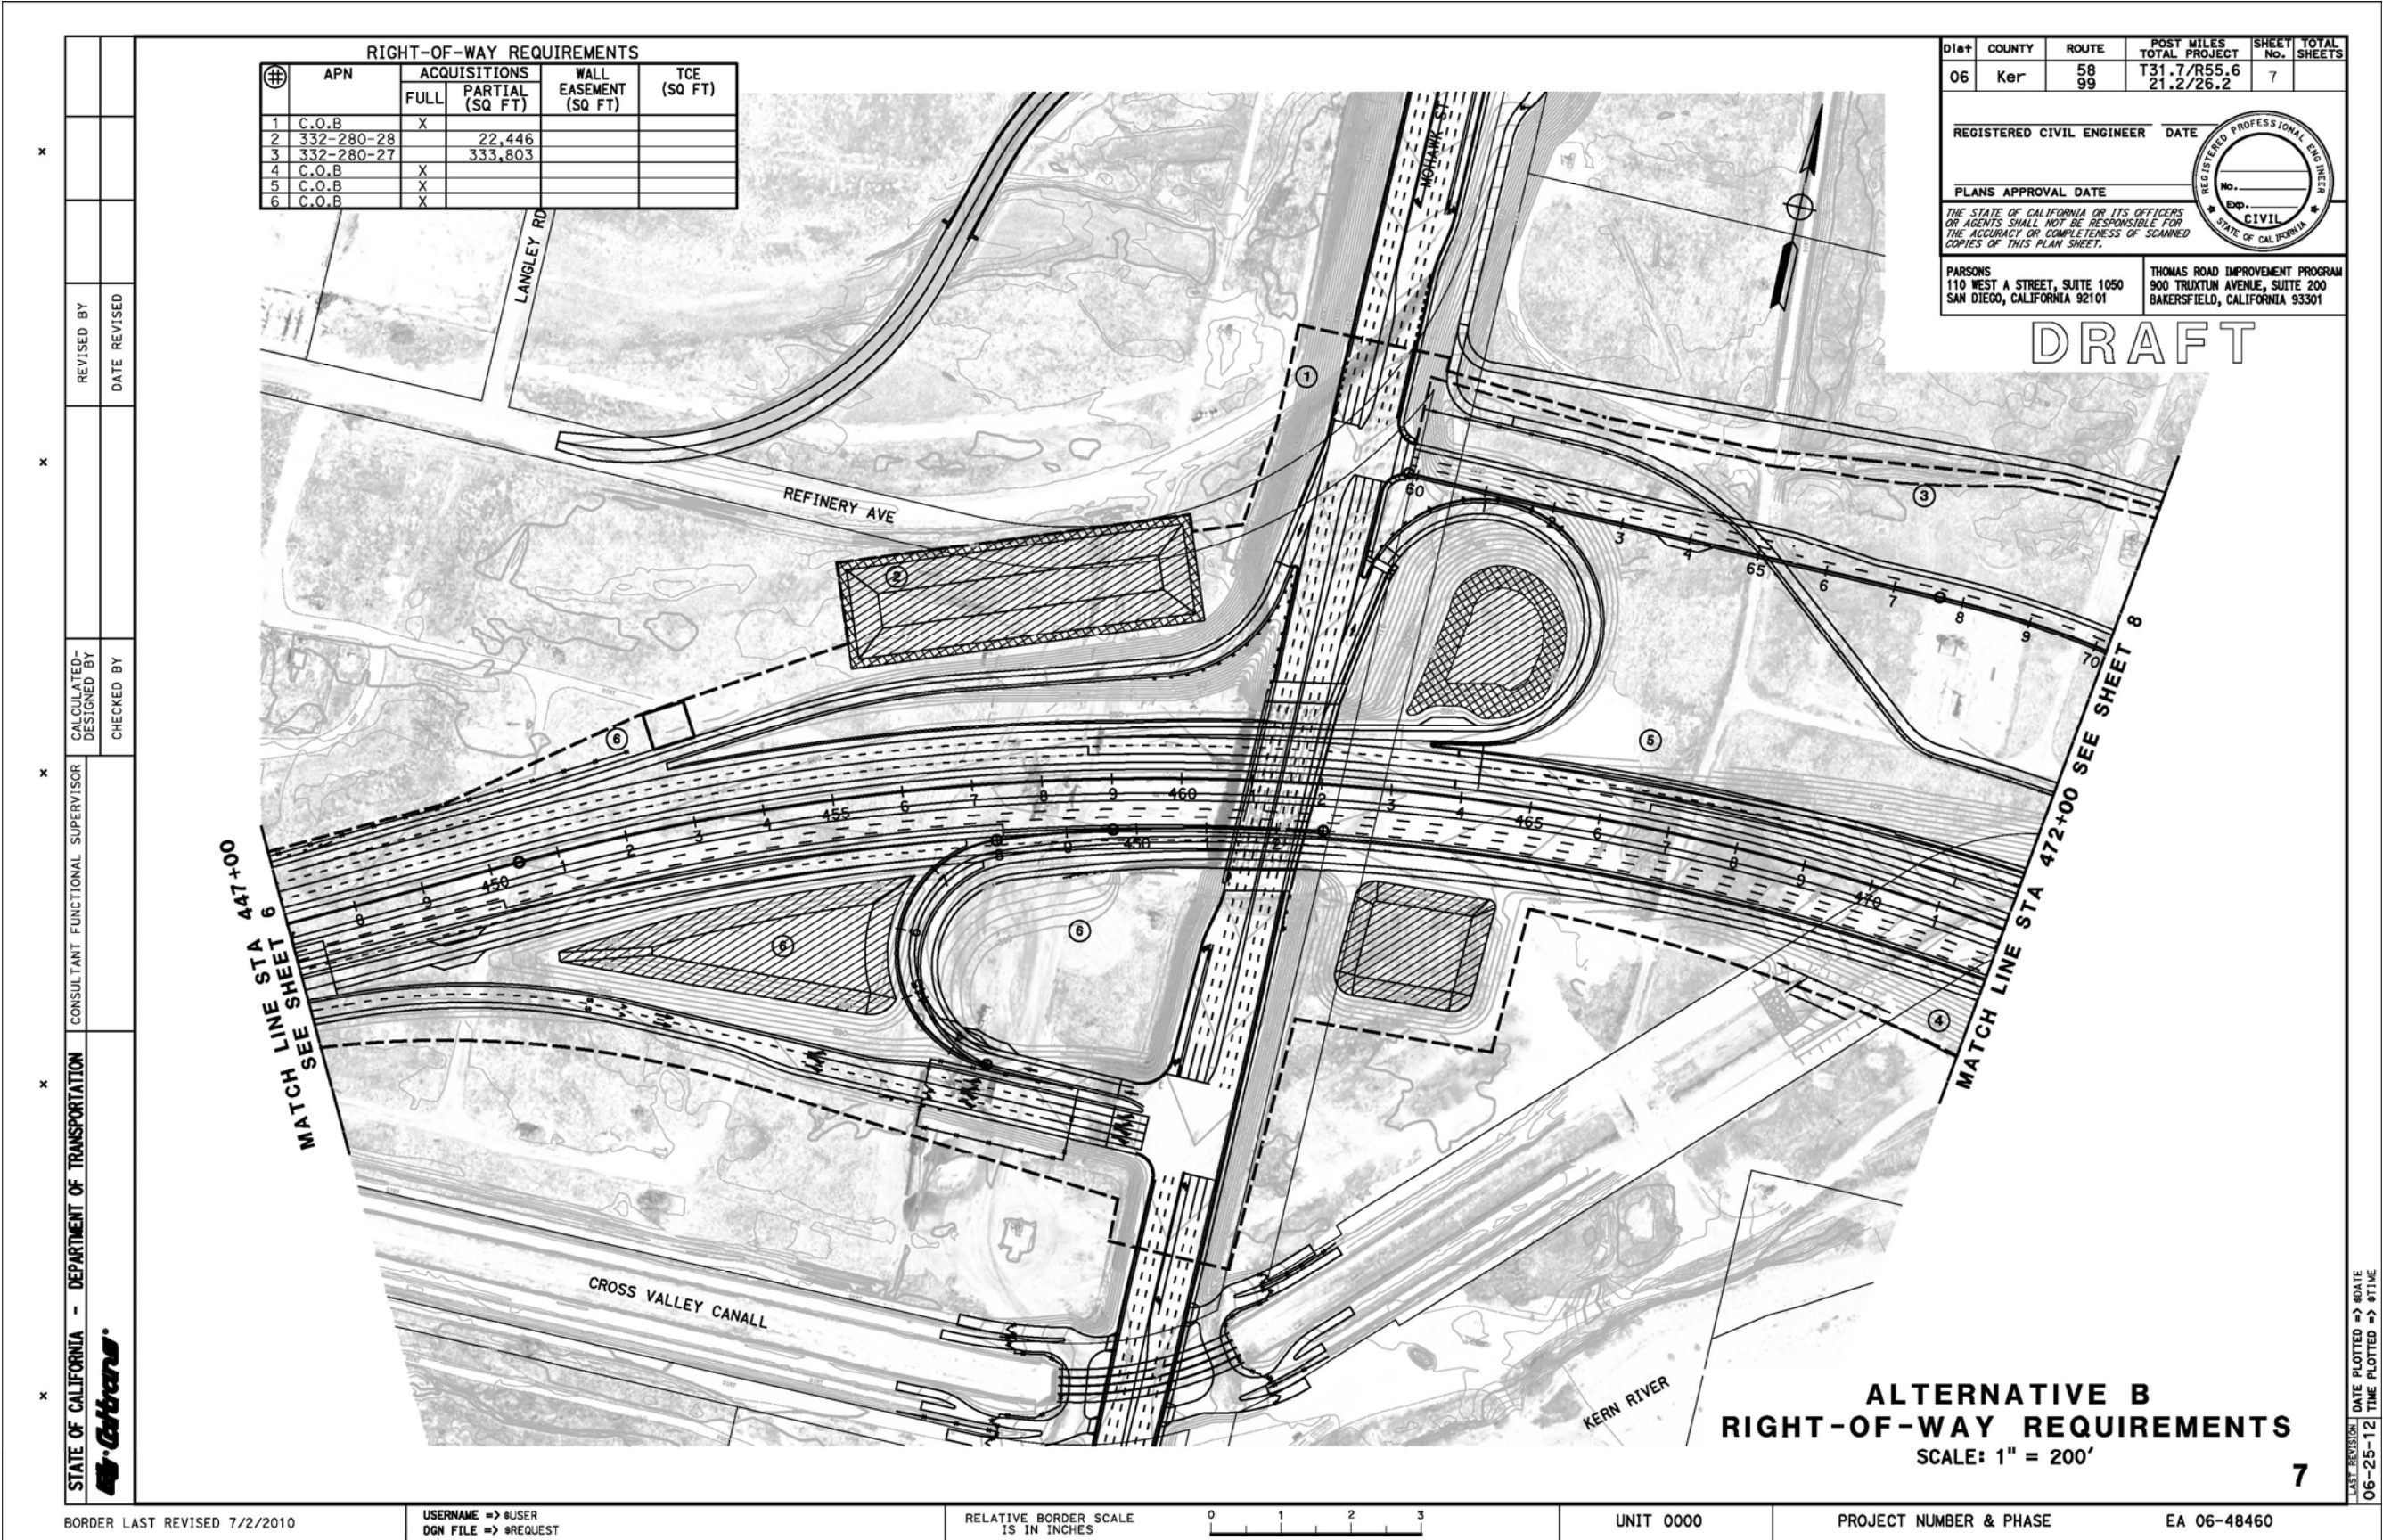

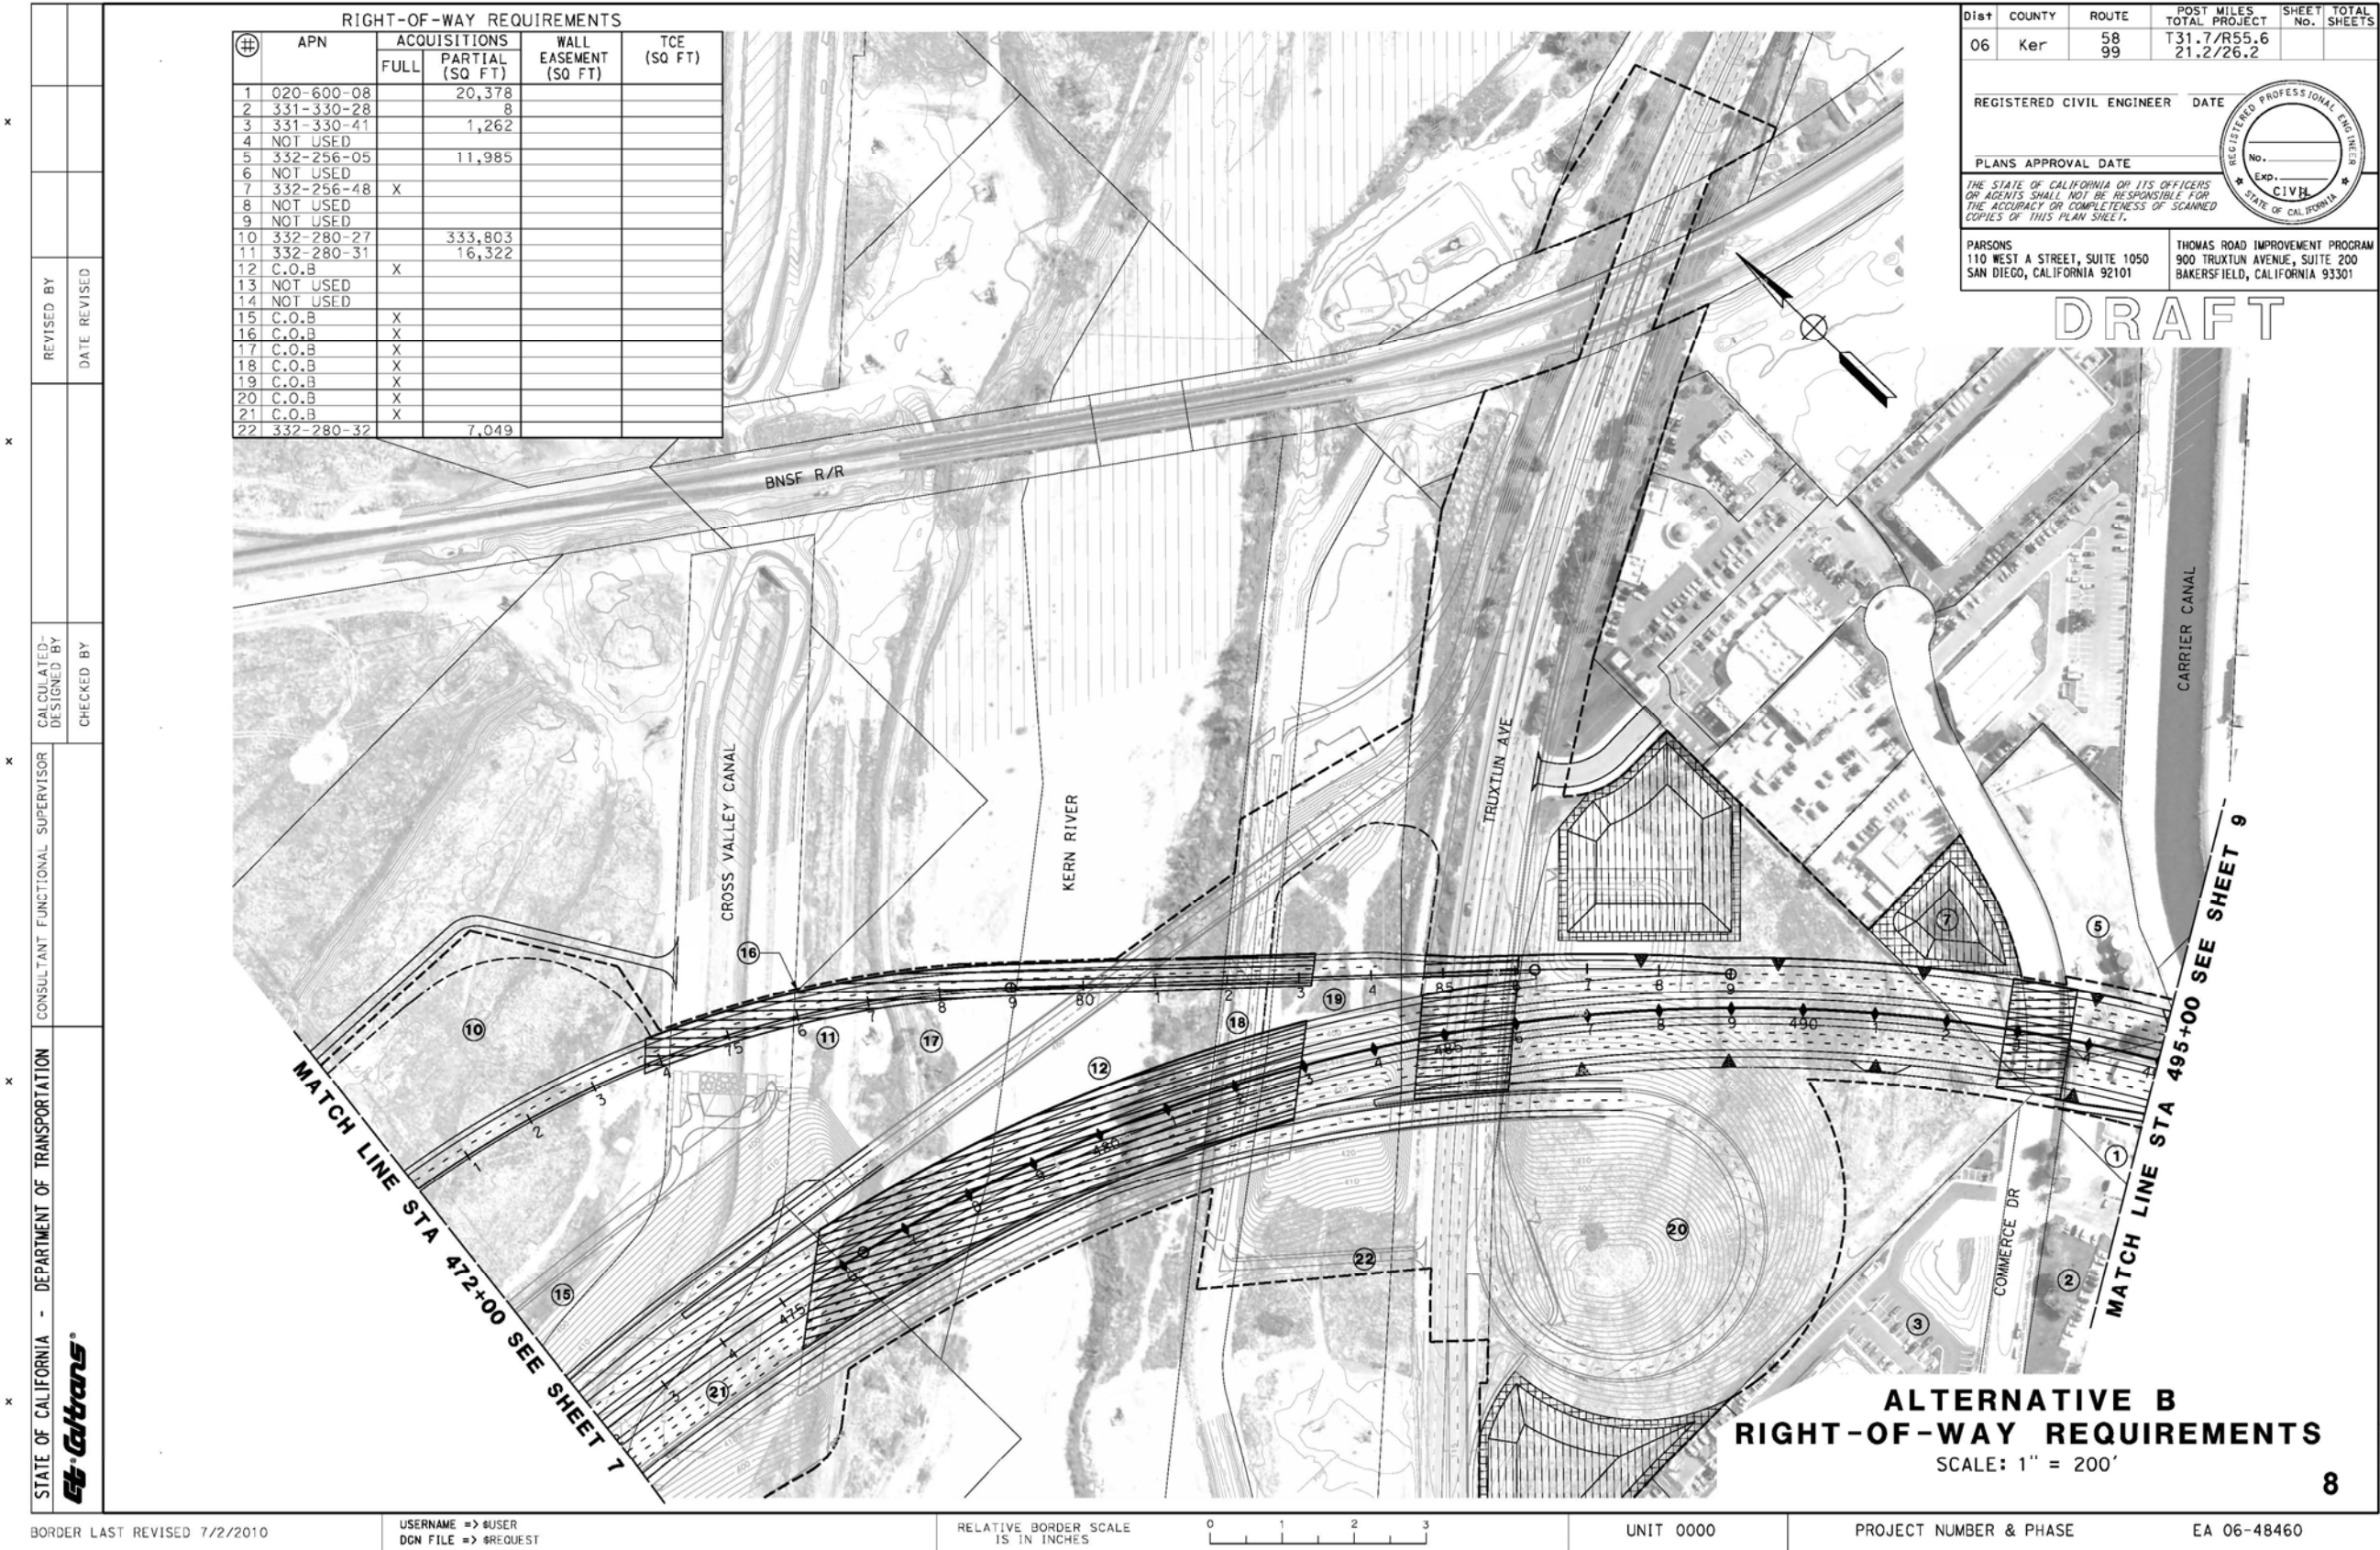

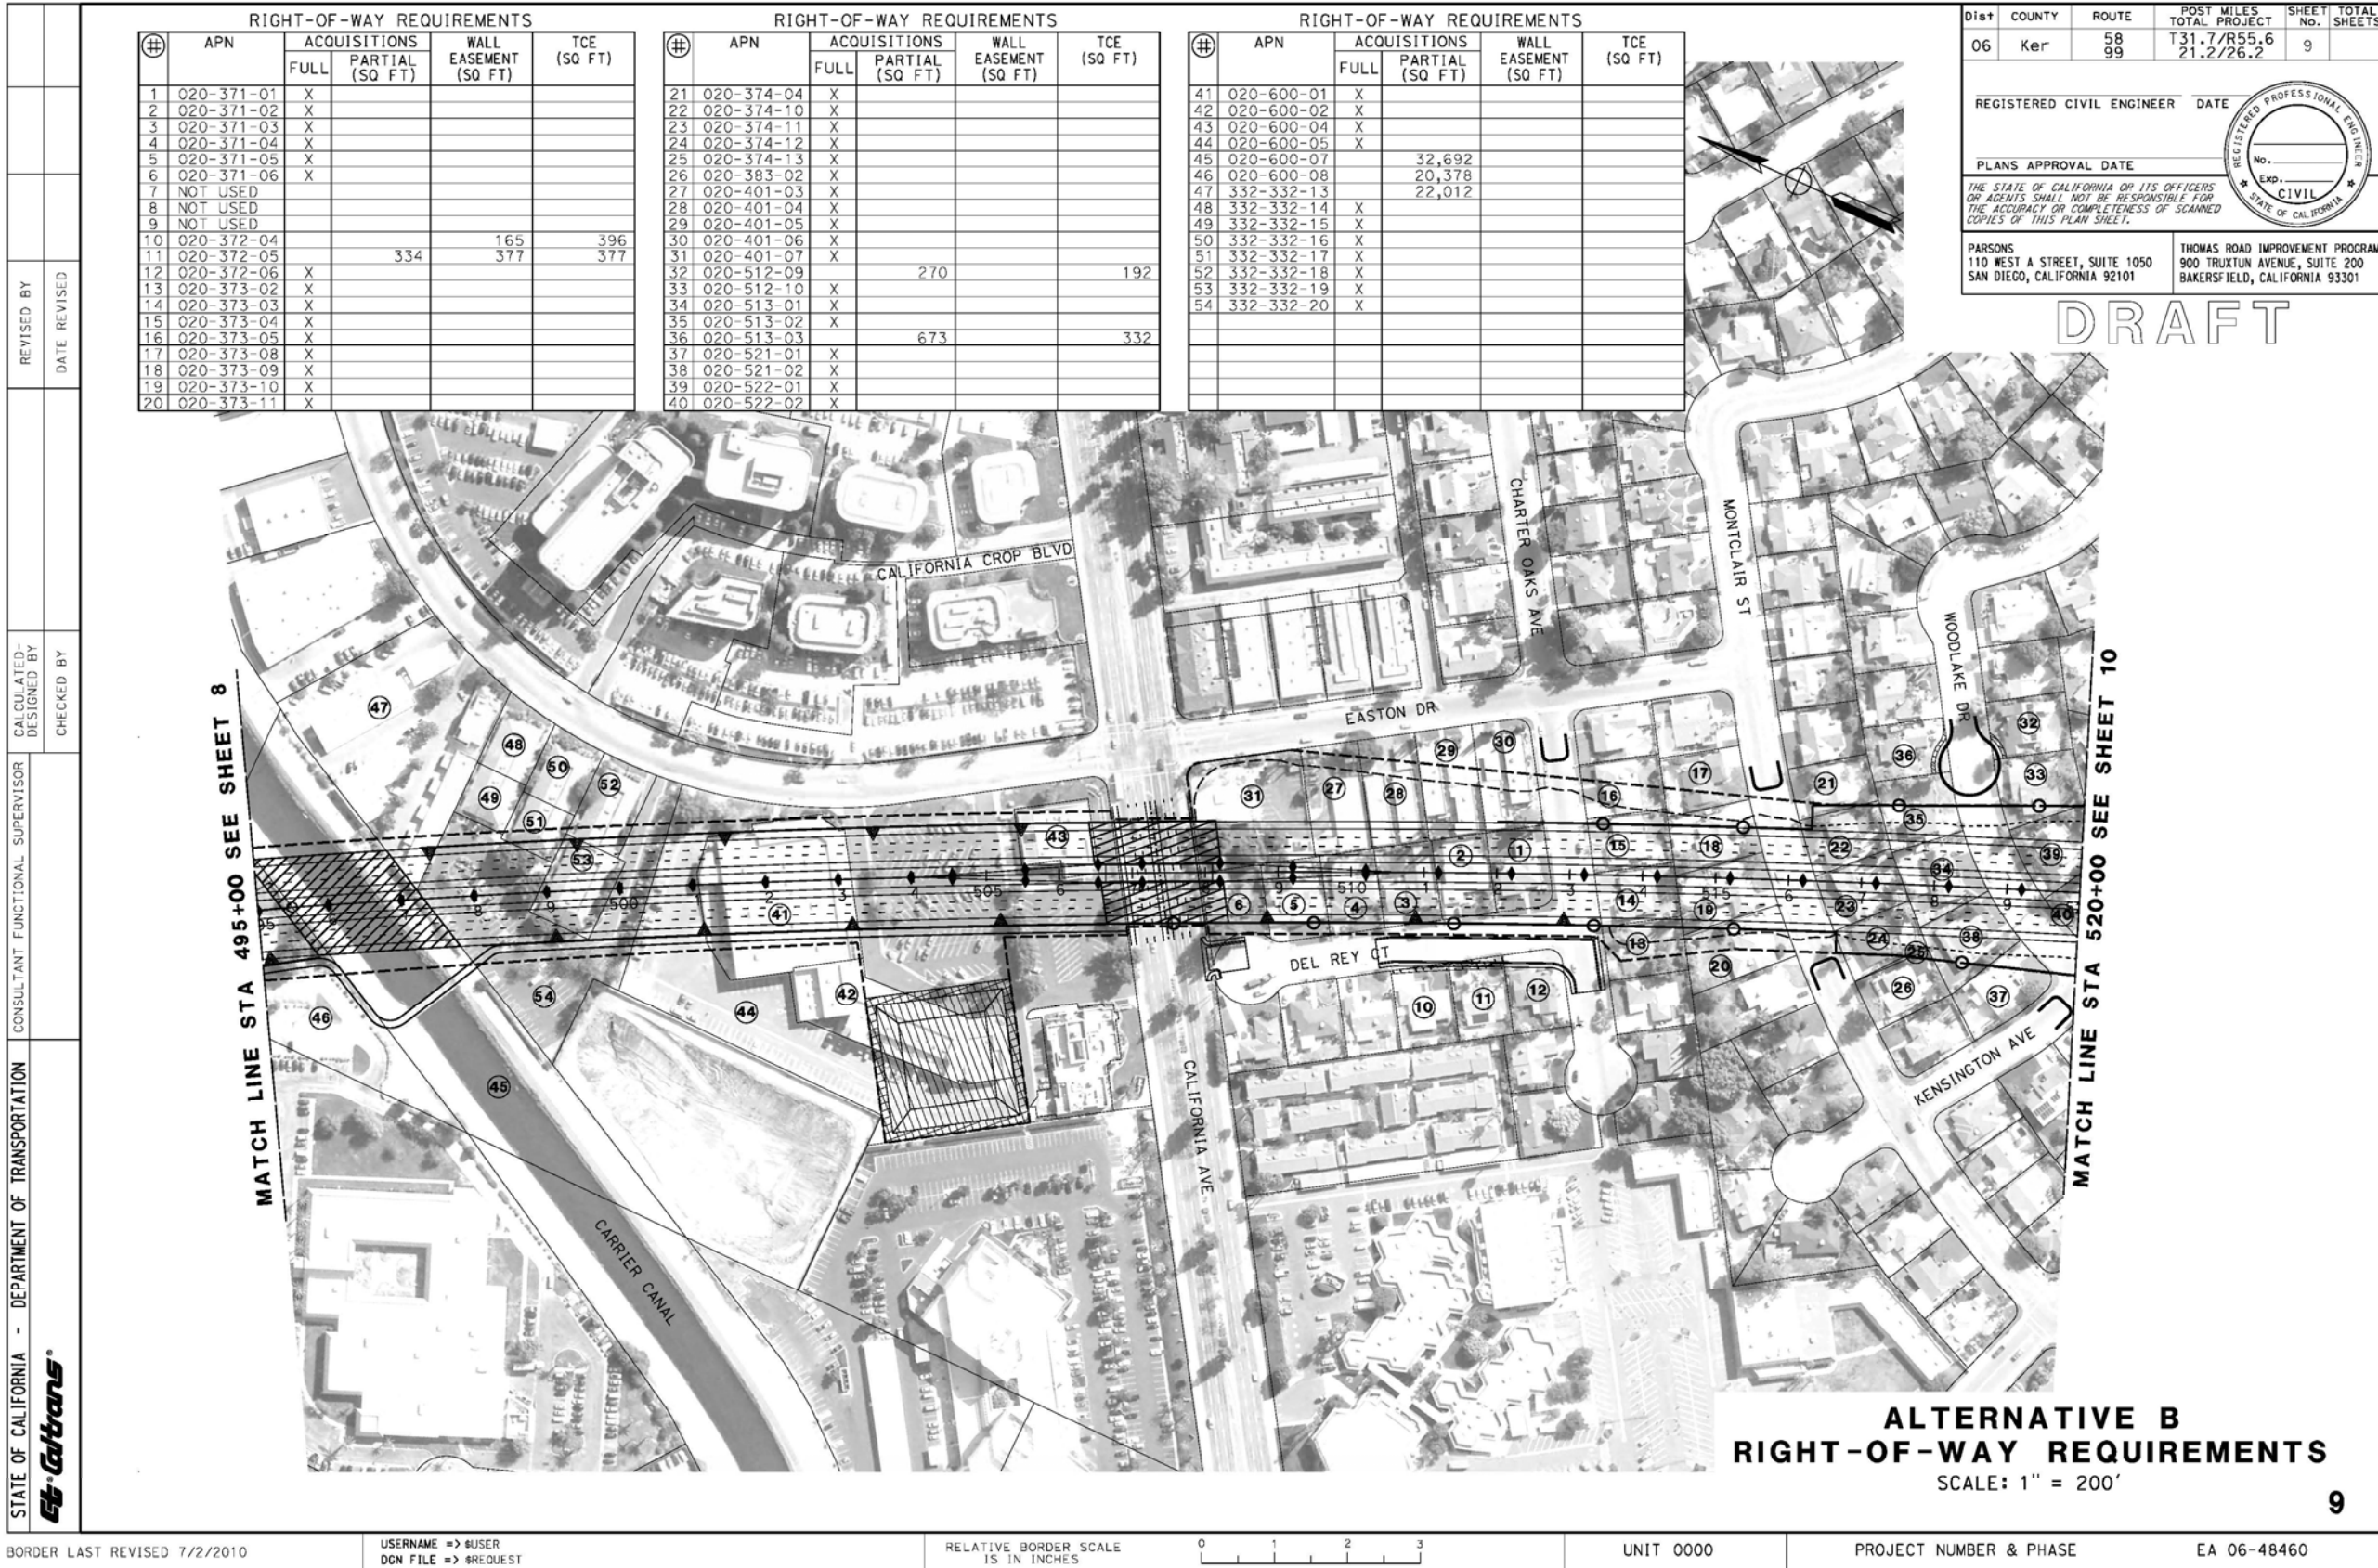

BORDER LAST REVISED 7/2/2010

```

USERNAME => $USER
DGN FILE => $REQUEST


```

RELATIVE BORDER SCALE
IS IN INCHES





DATE PLOTTED => \$DATE	
TIME PLOTTED => \$TIME	
LAST REVISION	
05-19-15	


DATE PLOTTED => \$DATE	LAST REVISION 06-25-12
TIME PLOTTED => \$TIME	

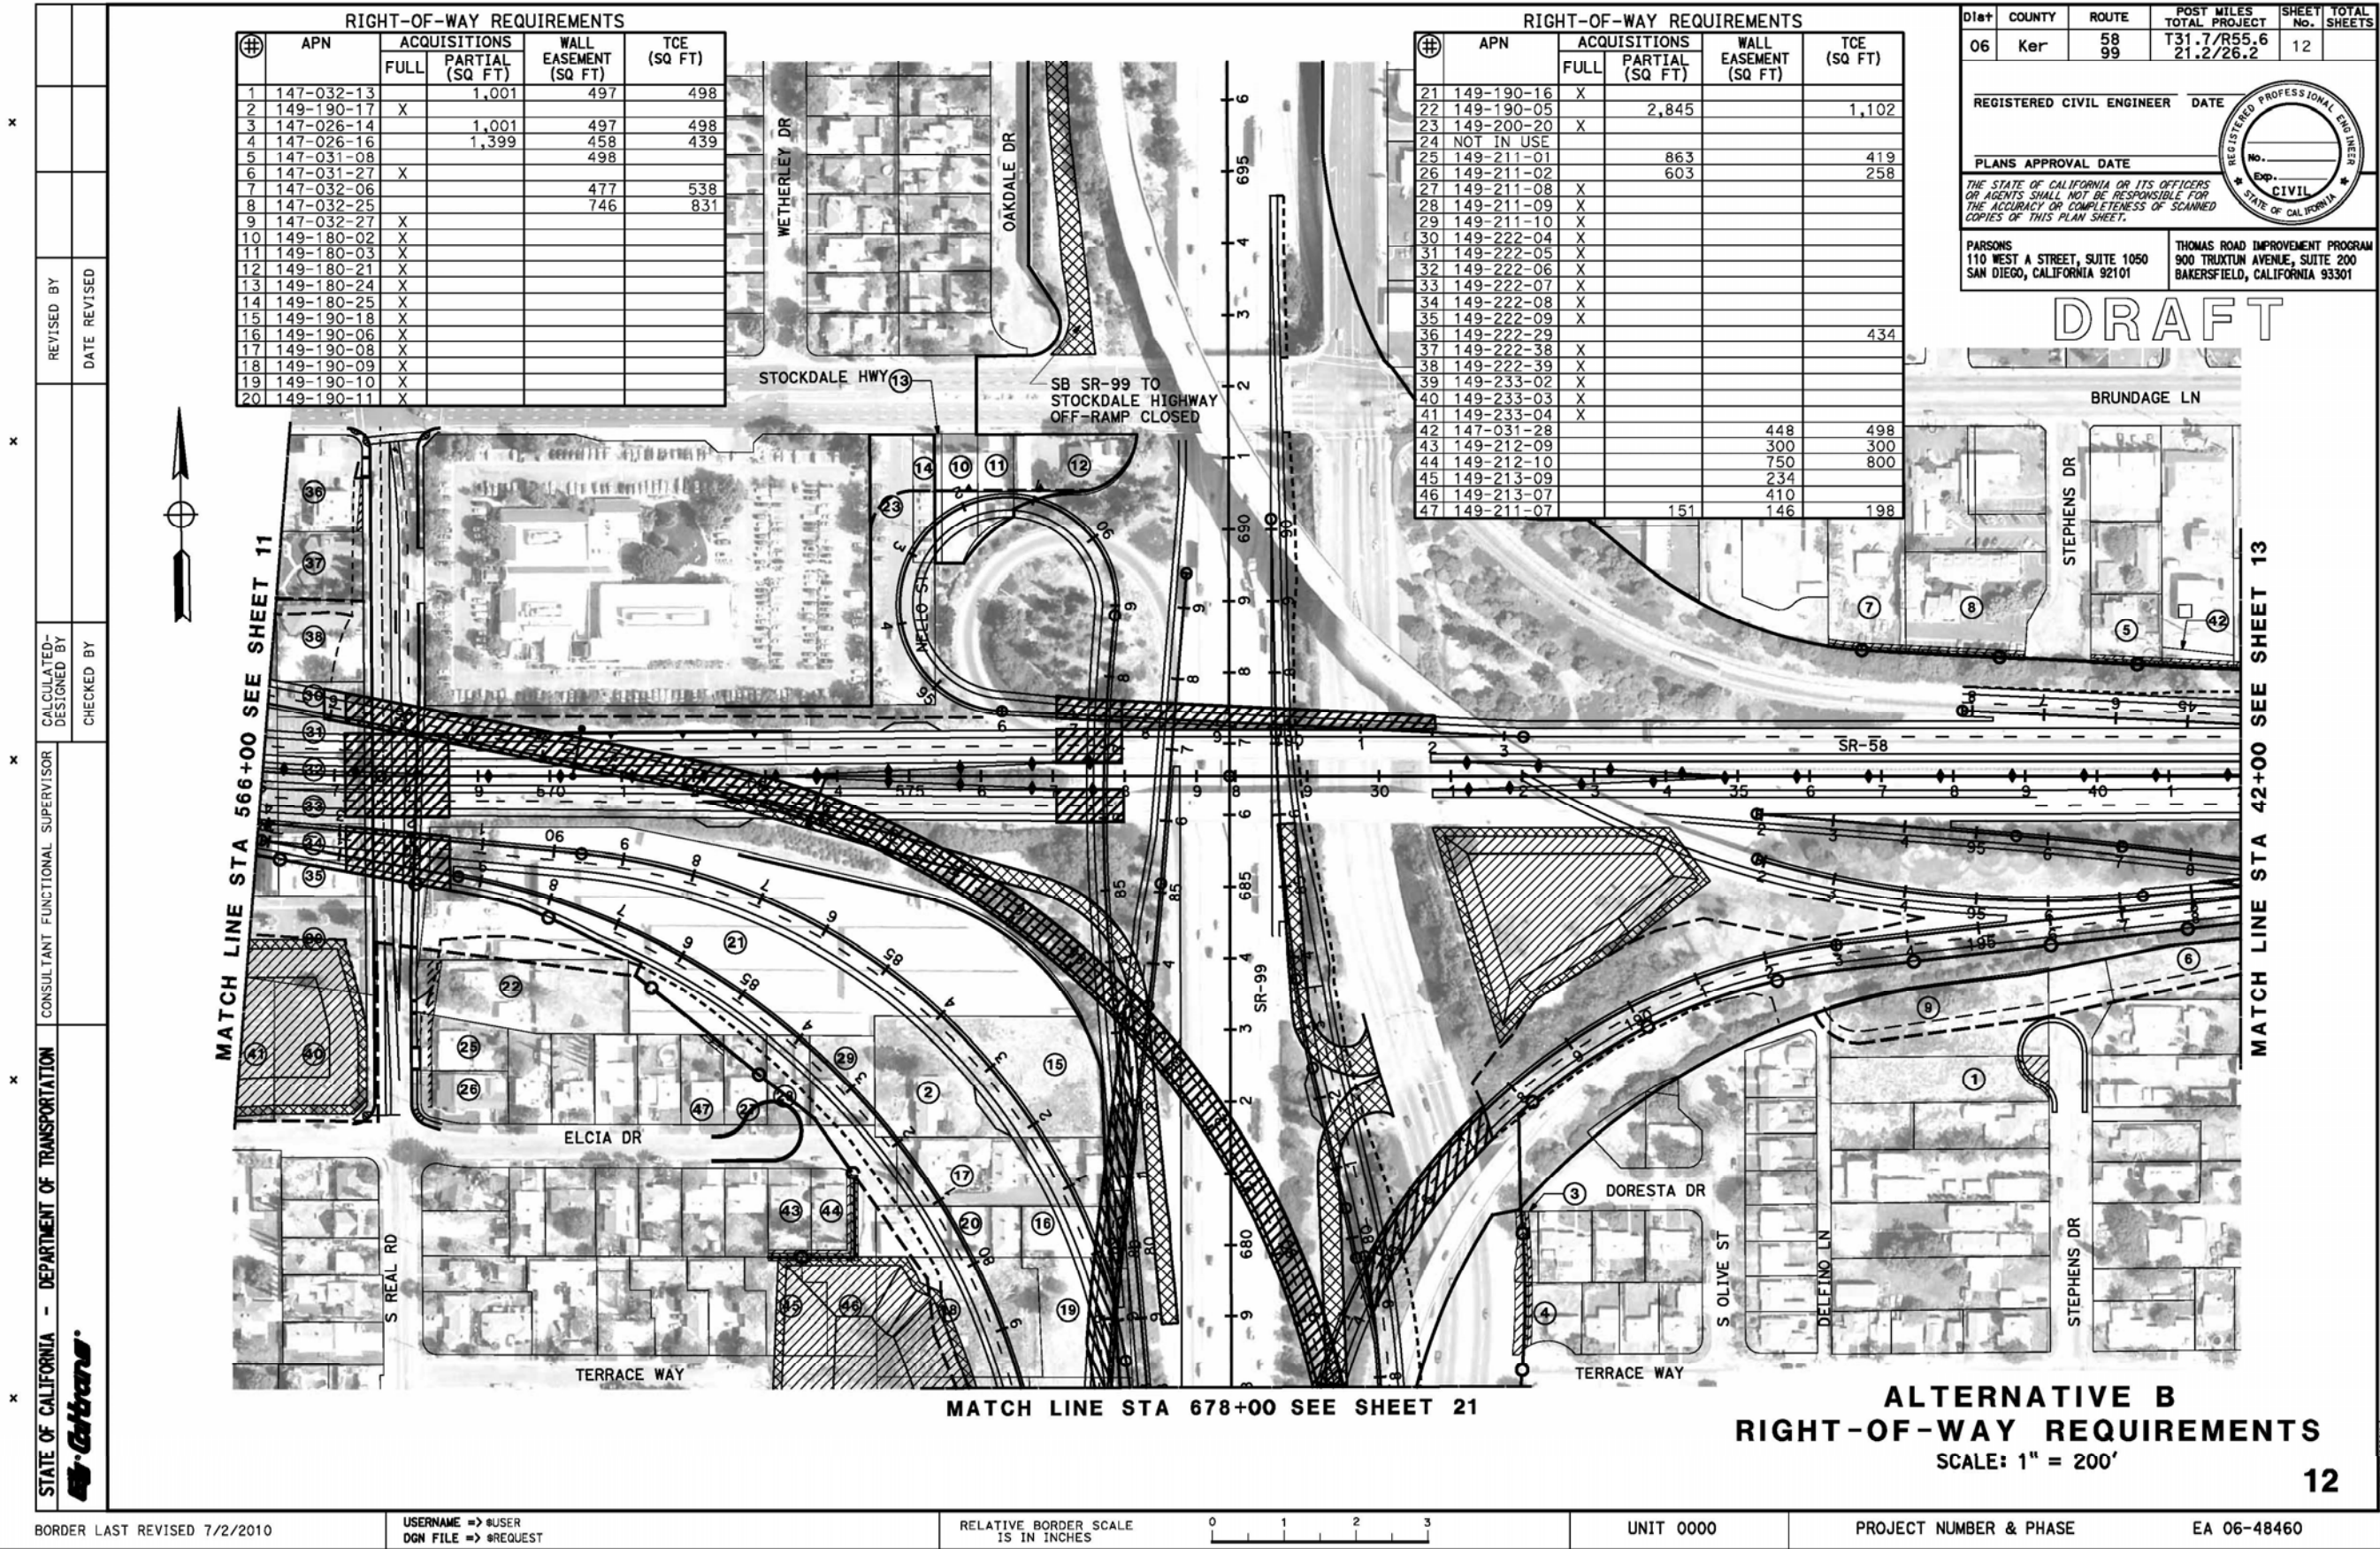



LAST REVISION DATE PLOTTED => DATE
12-03-14 TIME PLOTTED => TIME

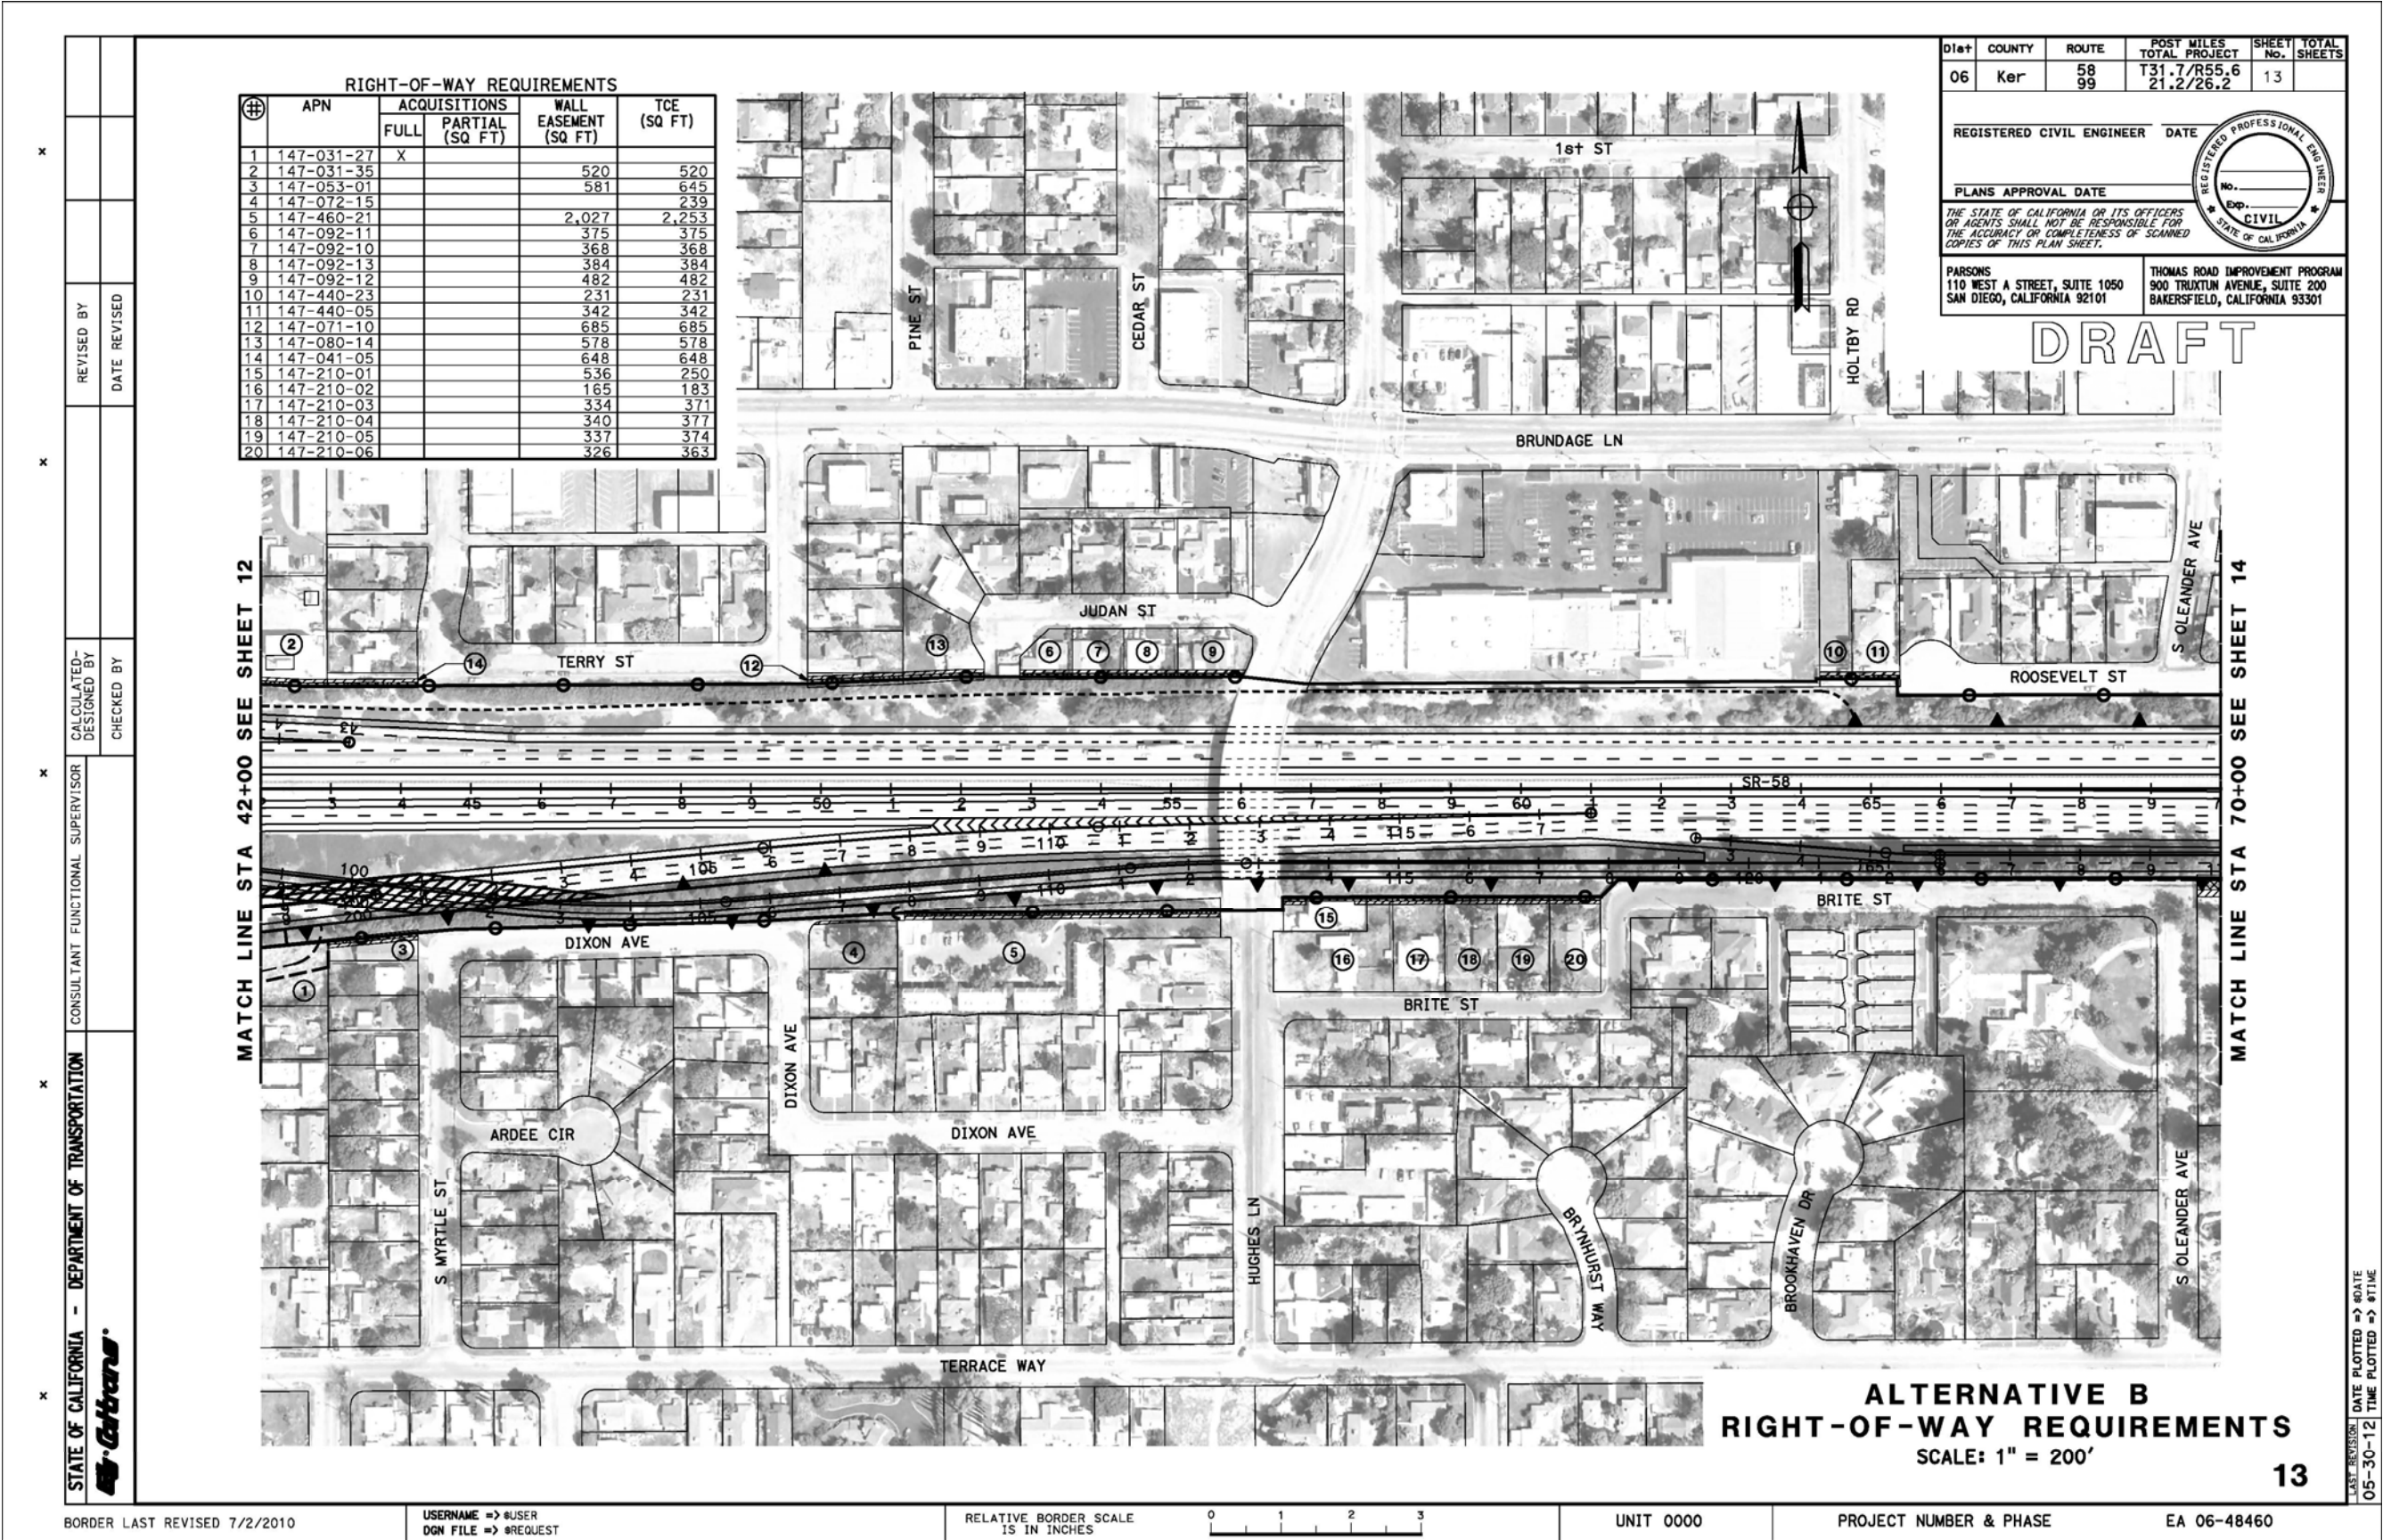

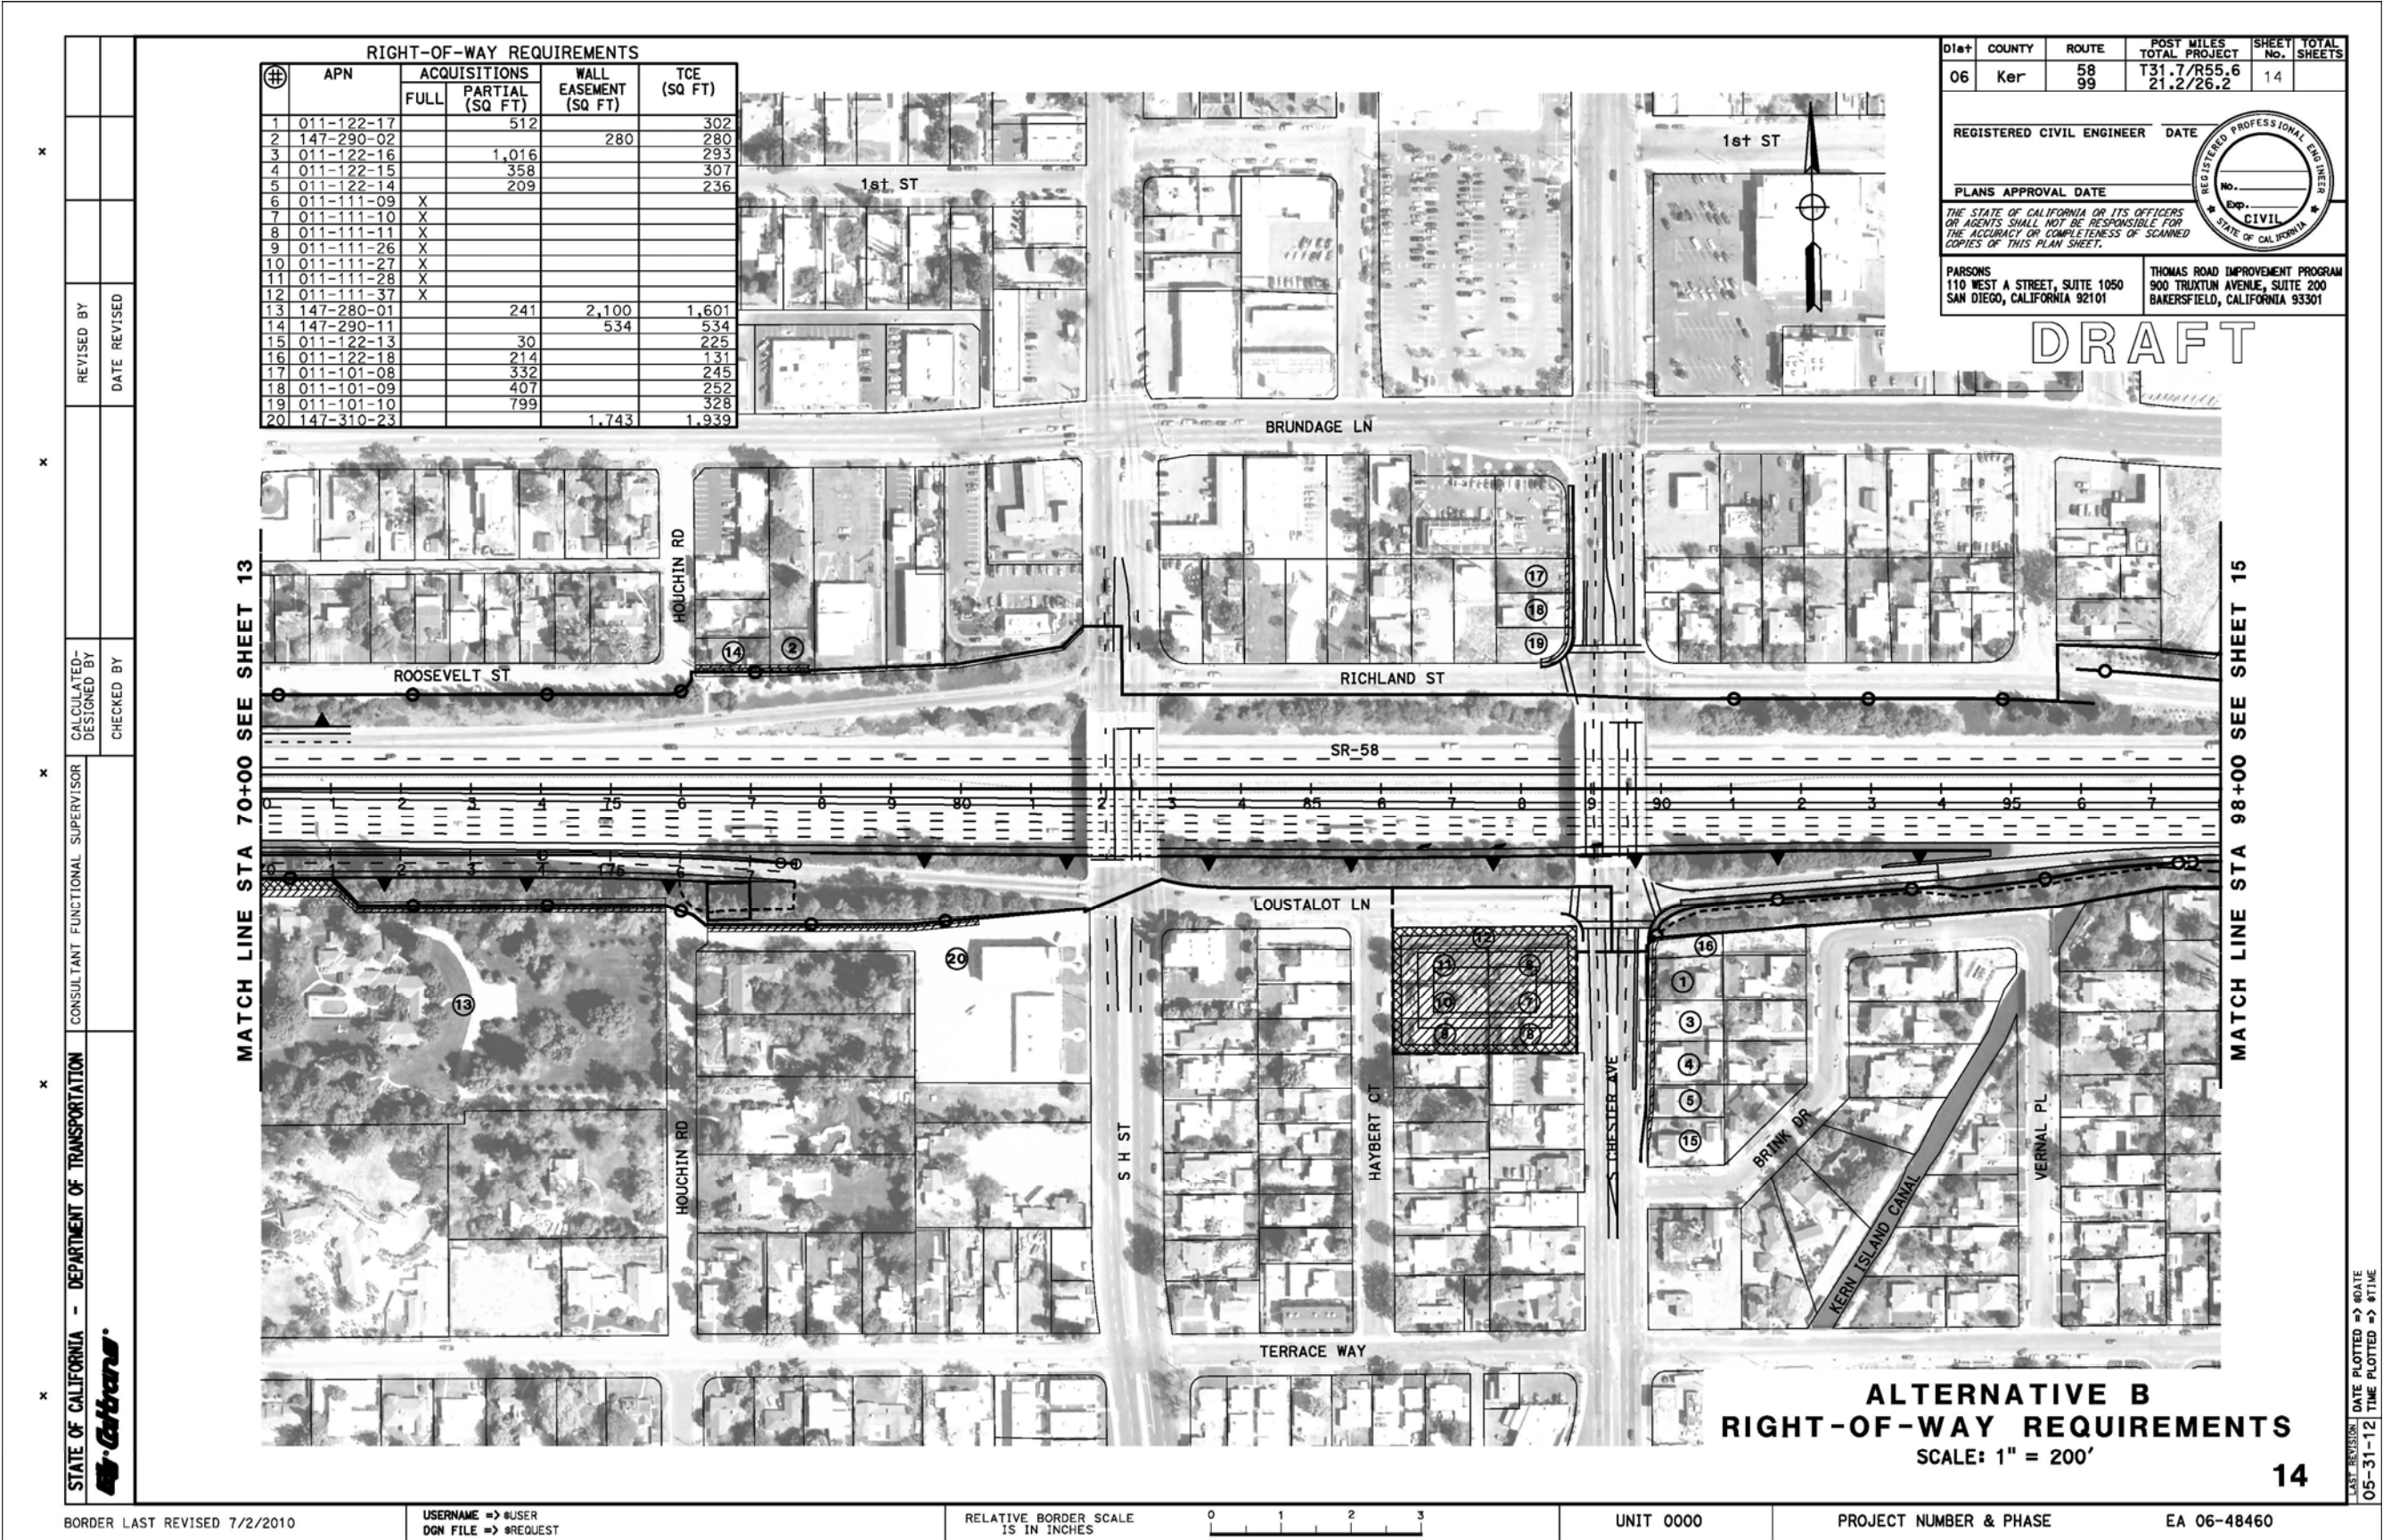


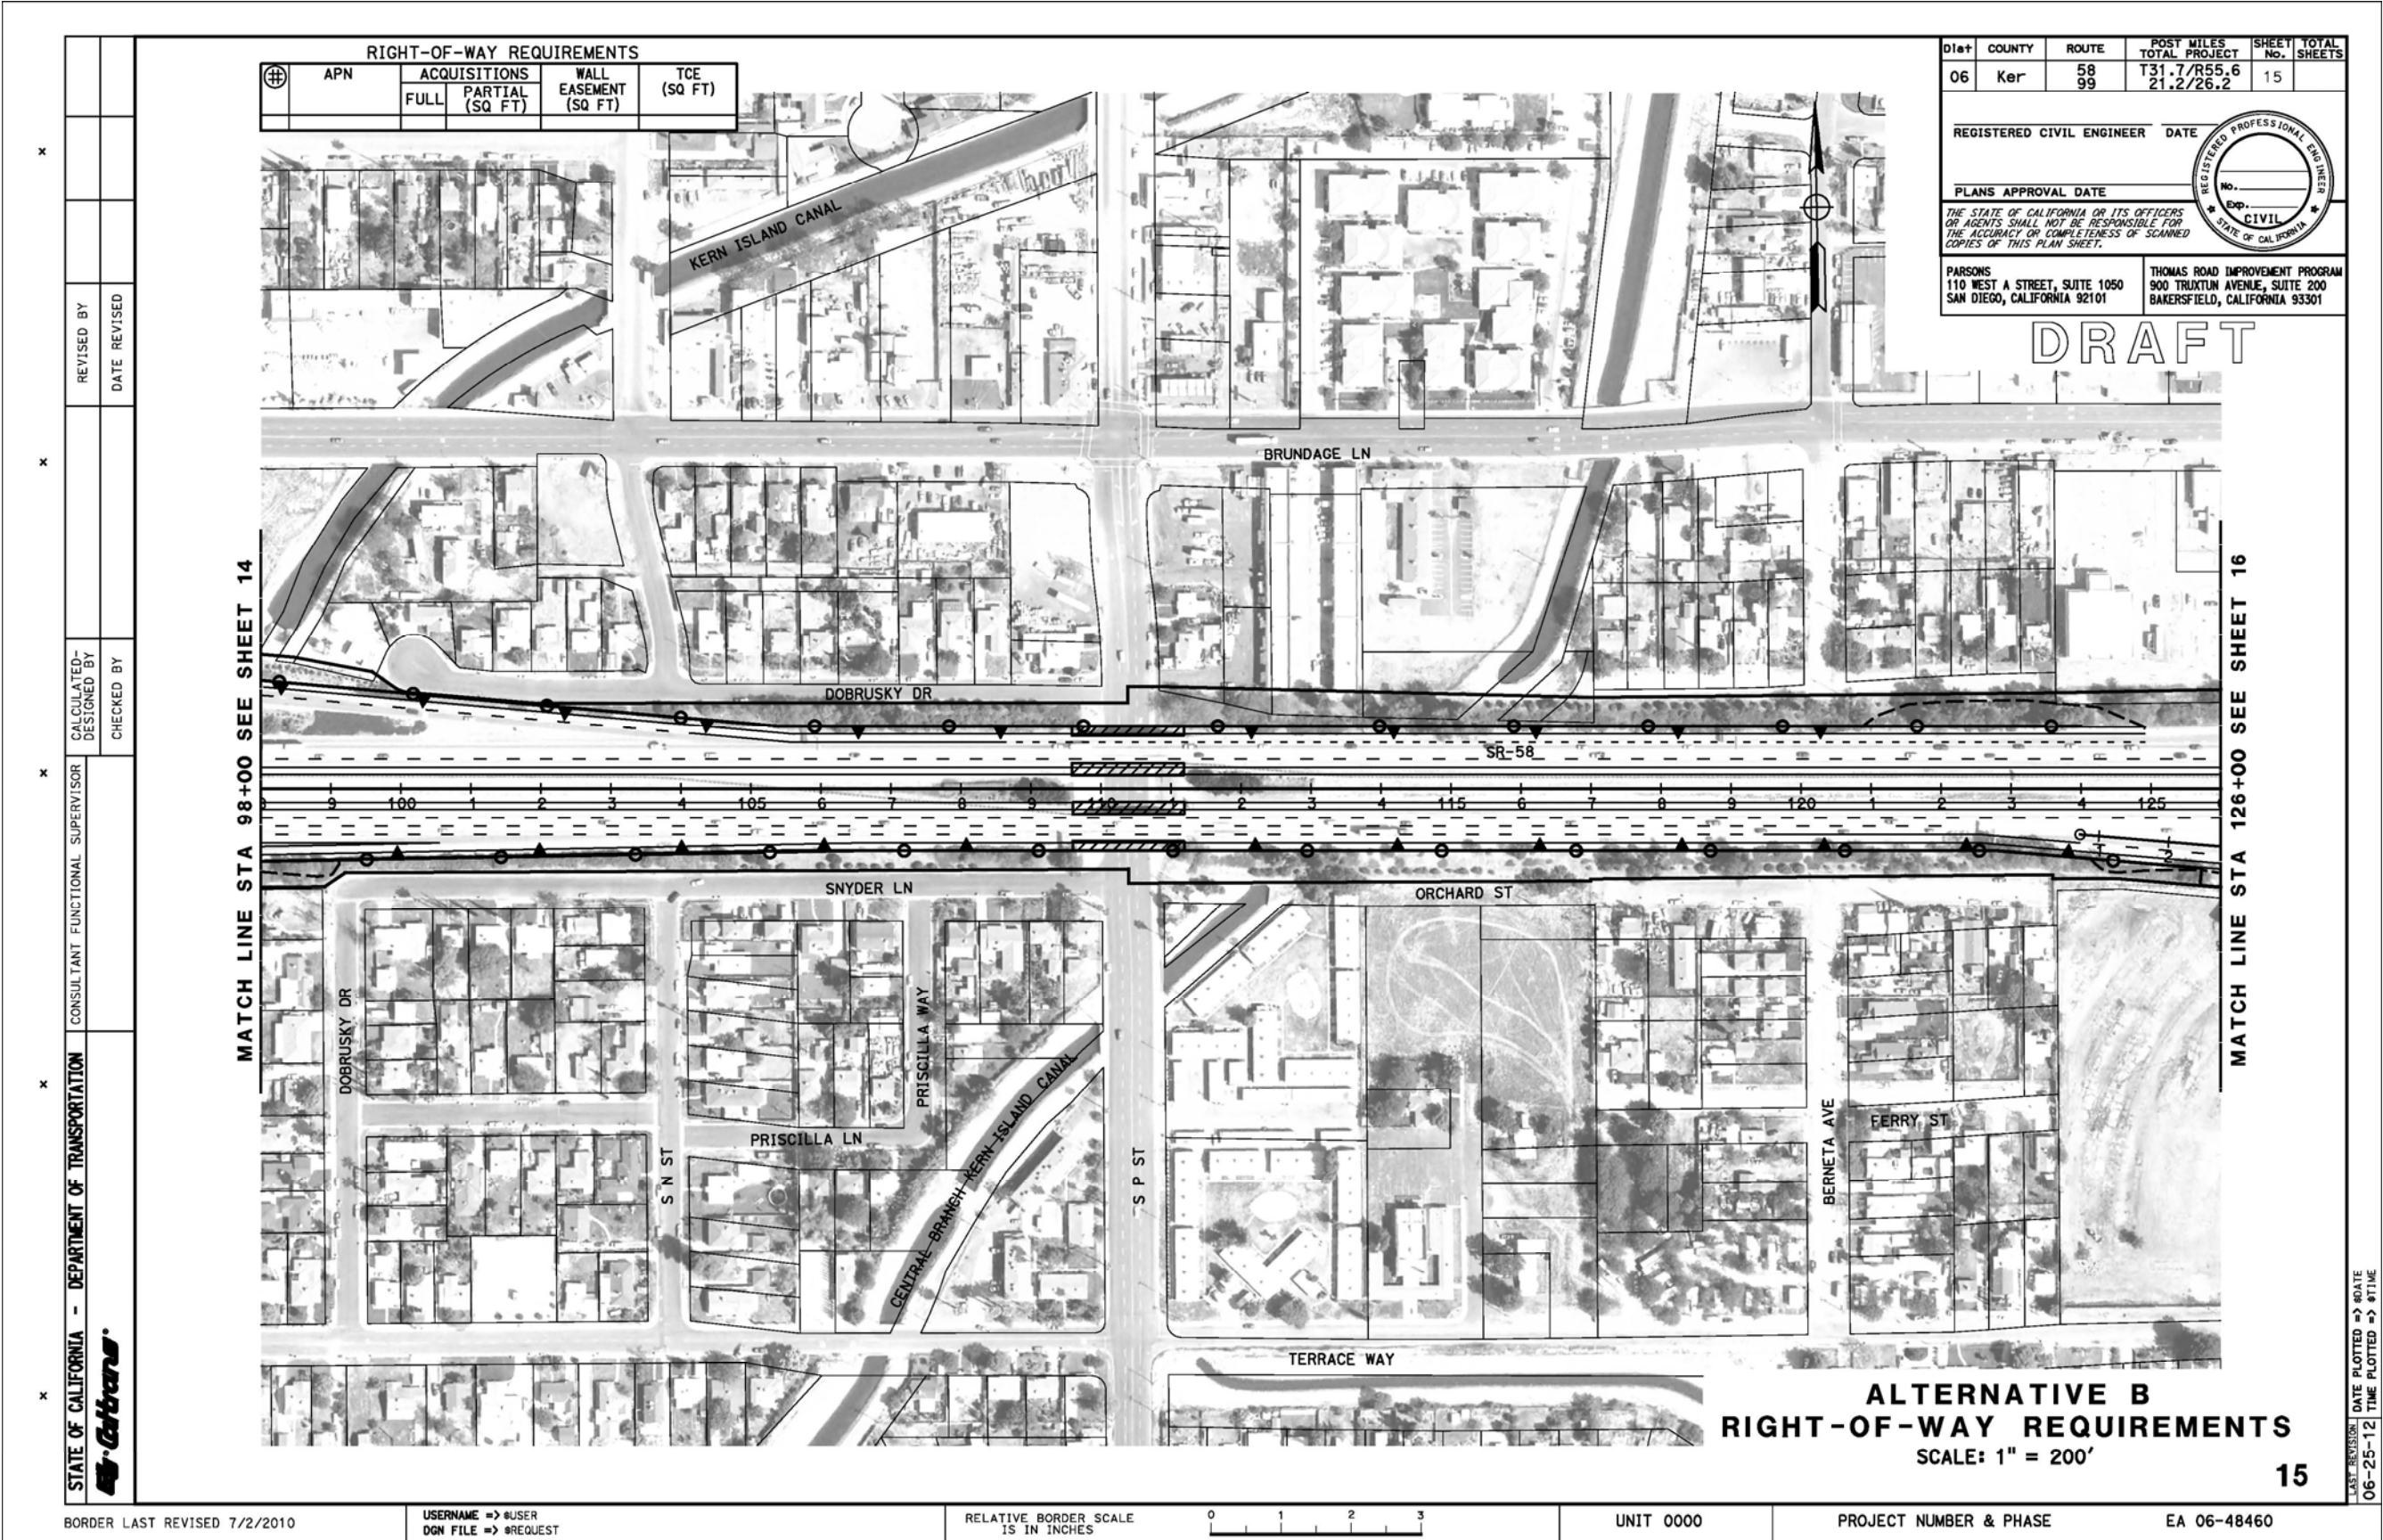


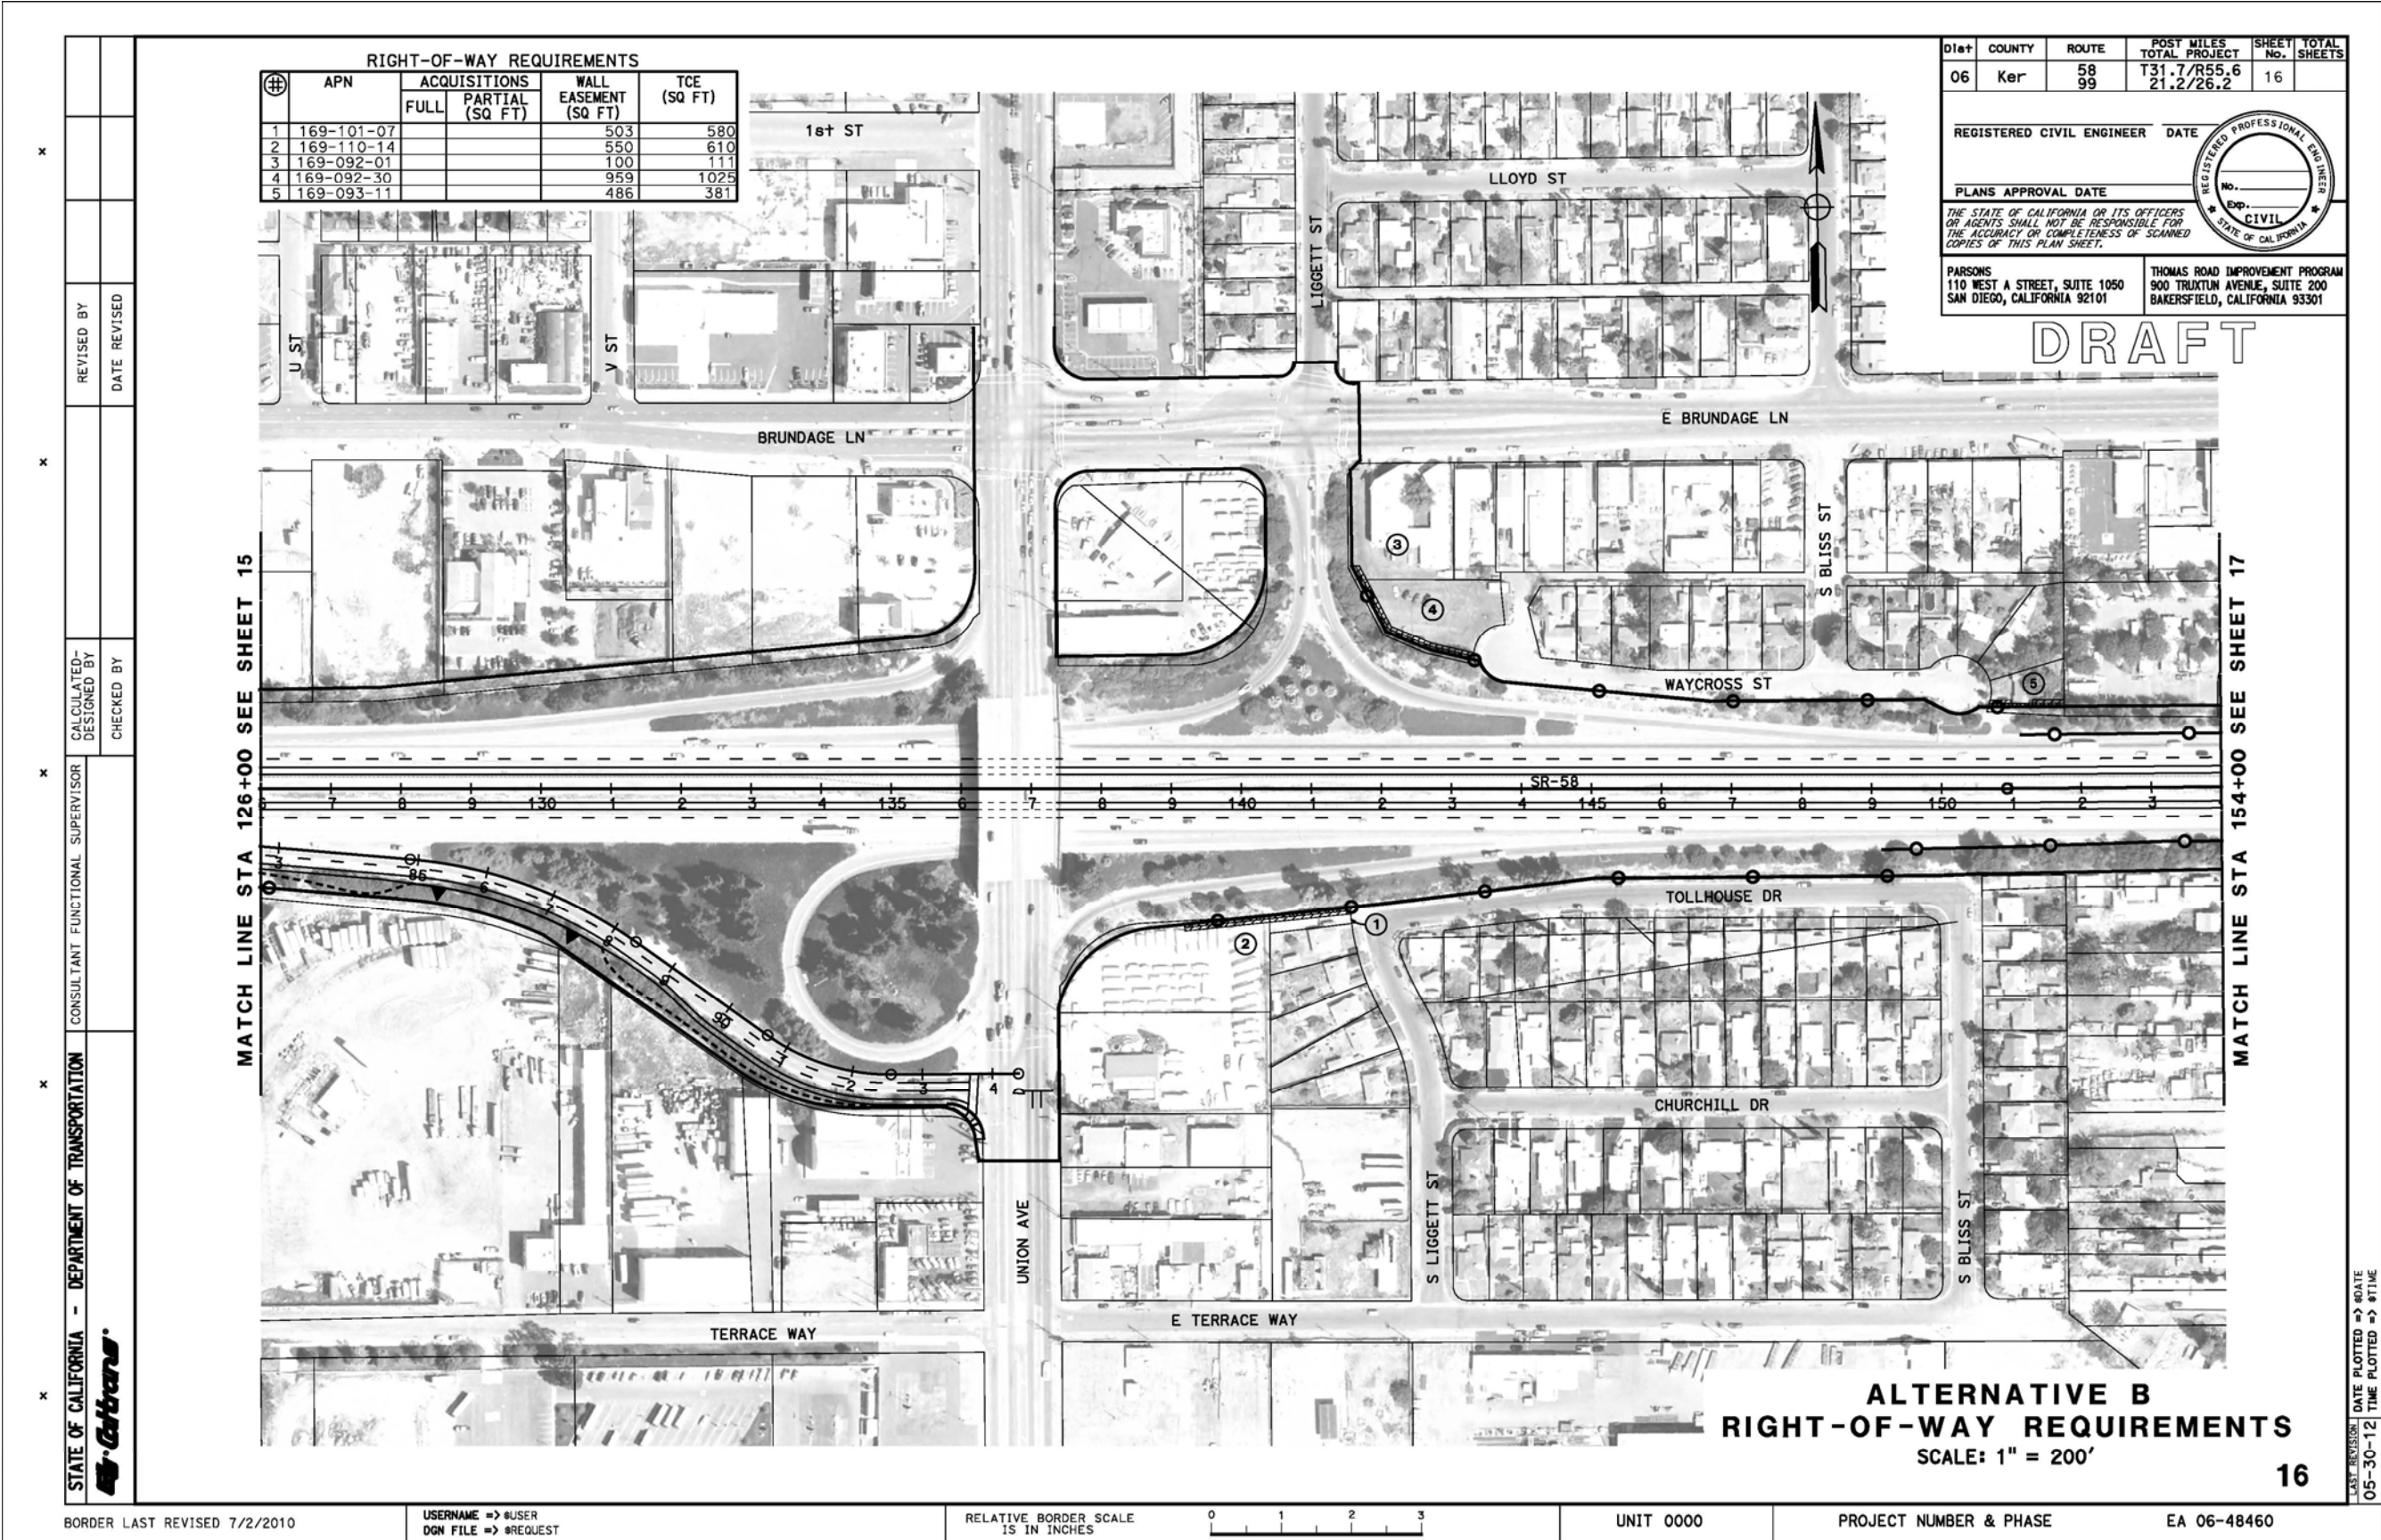


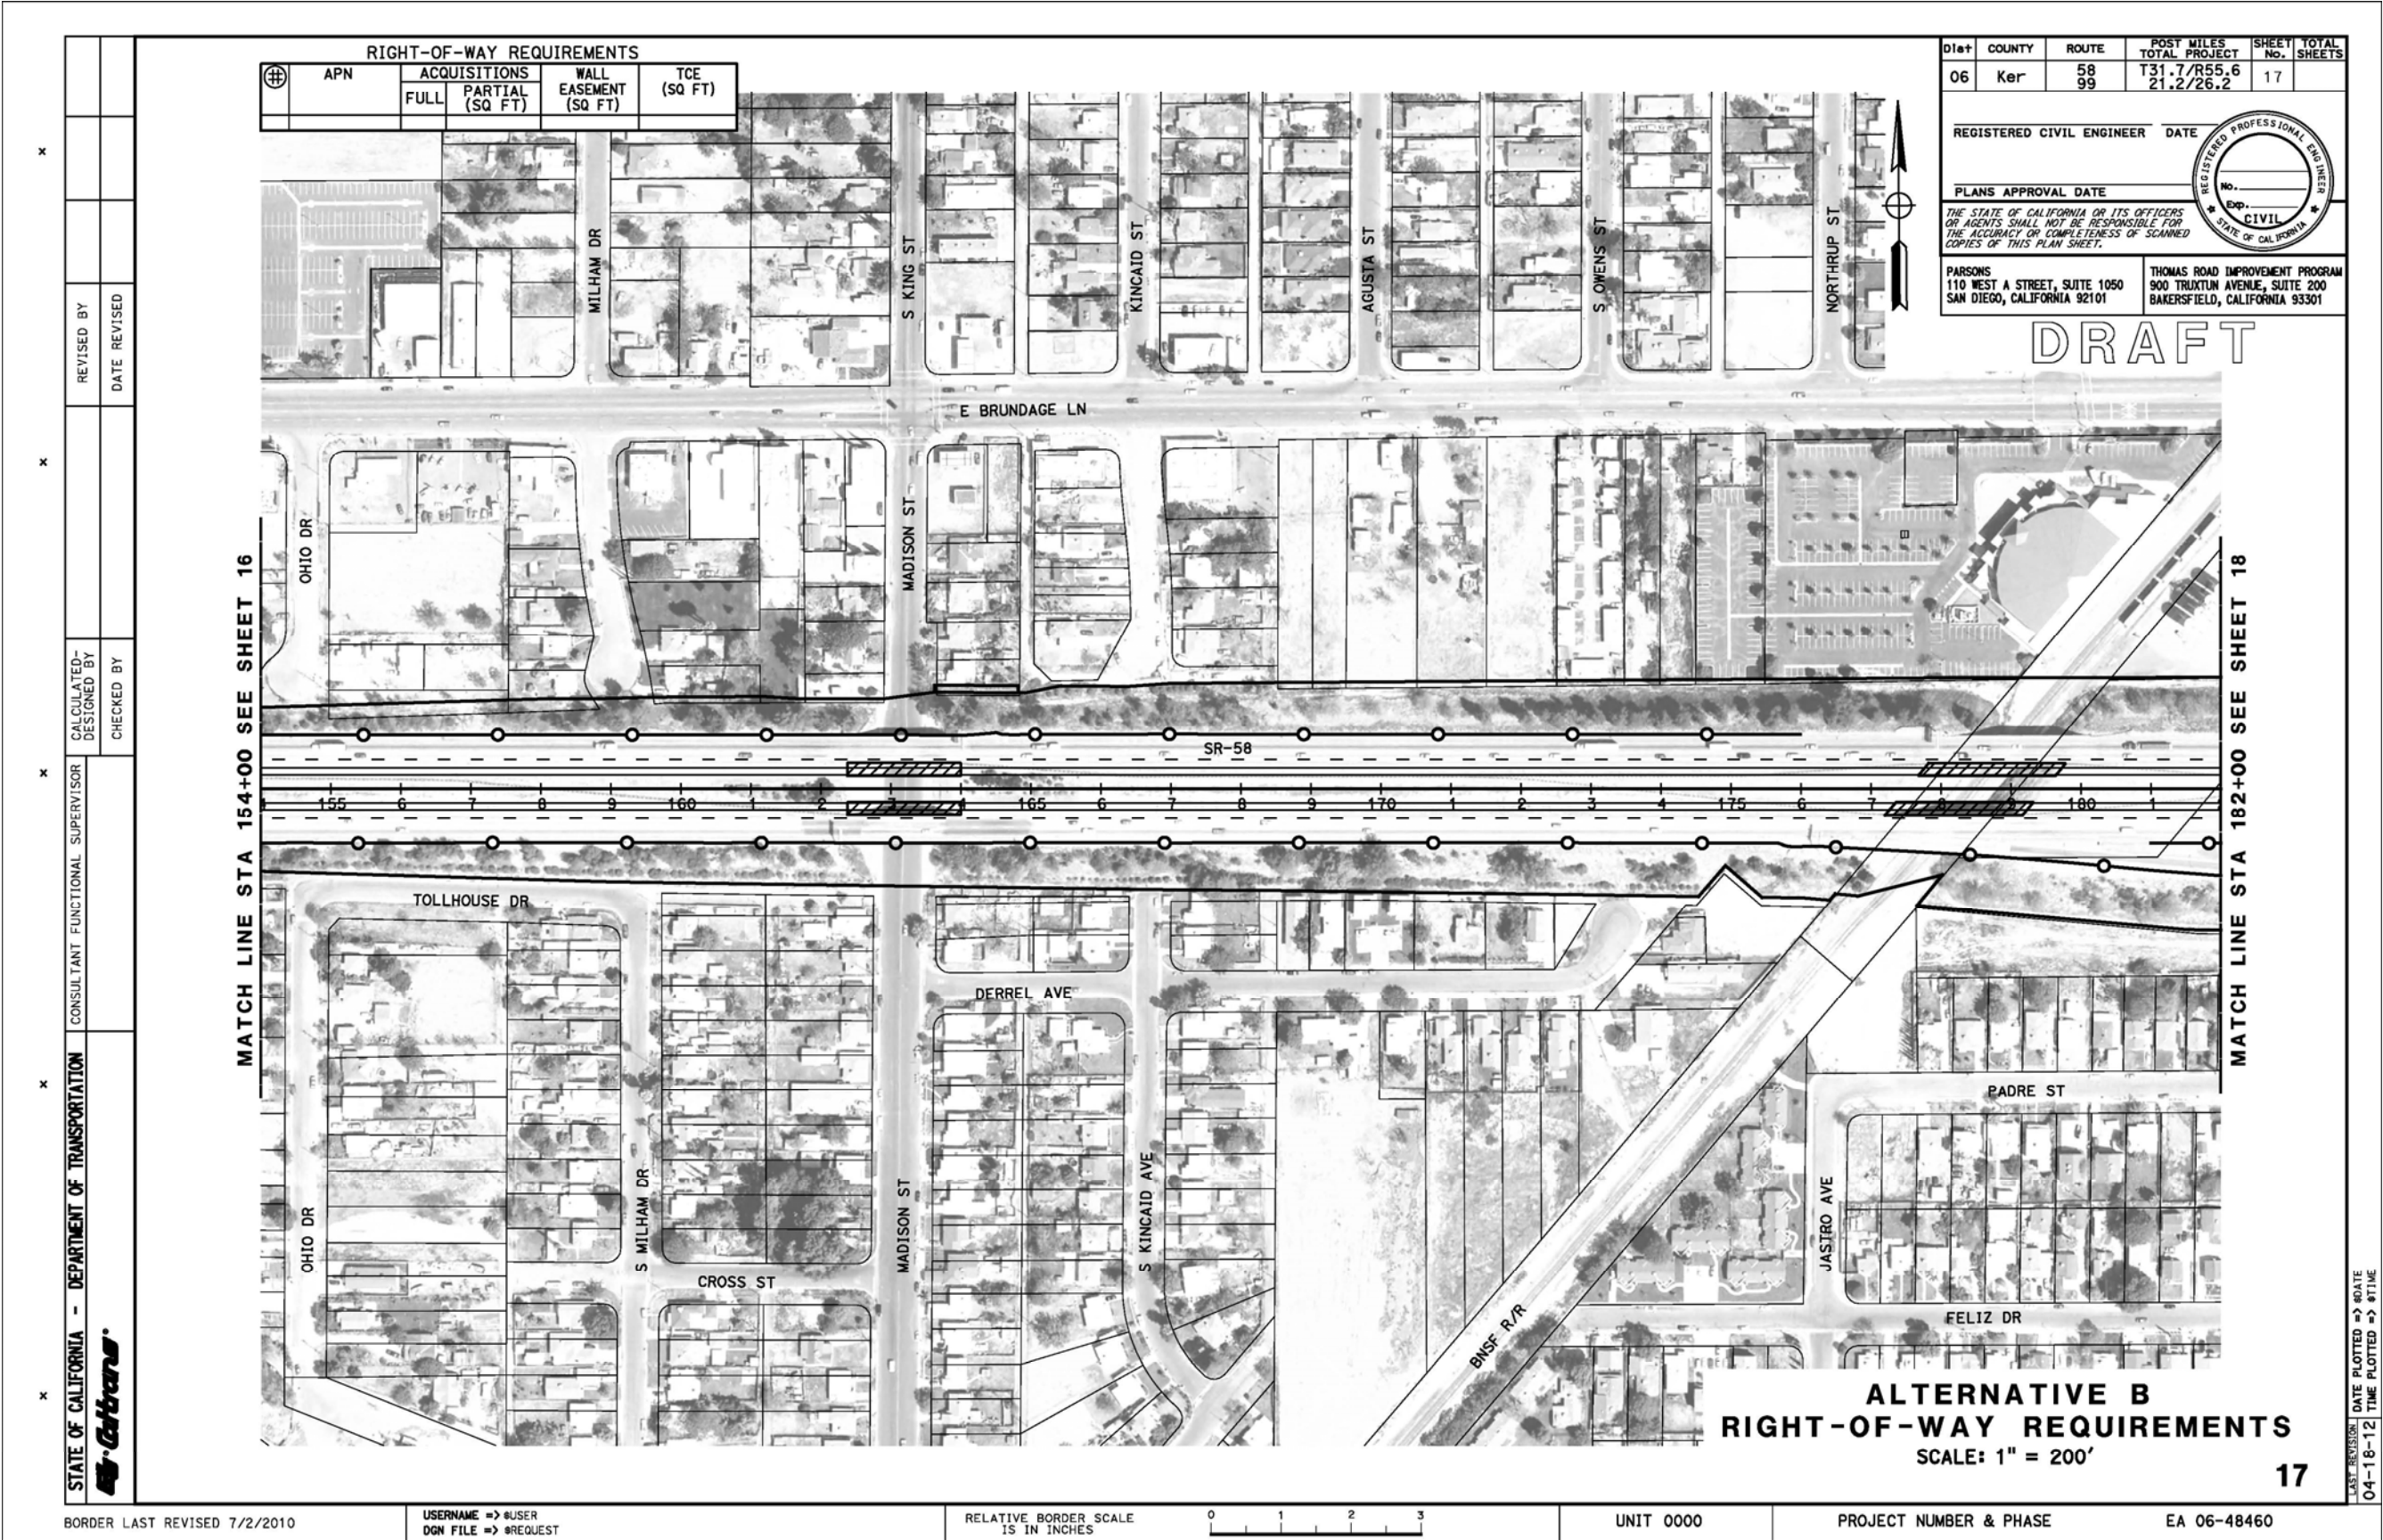



DATE PLOTTED => \$DATE	LAST REVISION
TIME PLOTTED => \$TIME	
06-25-12	

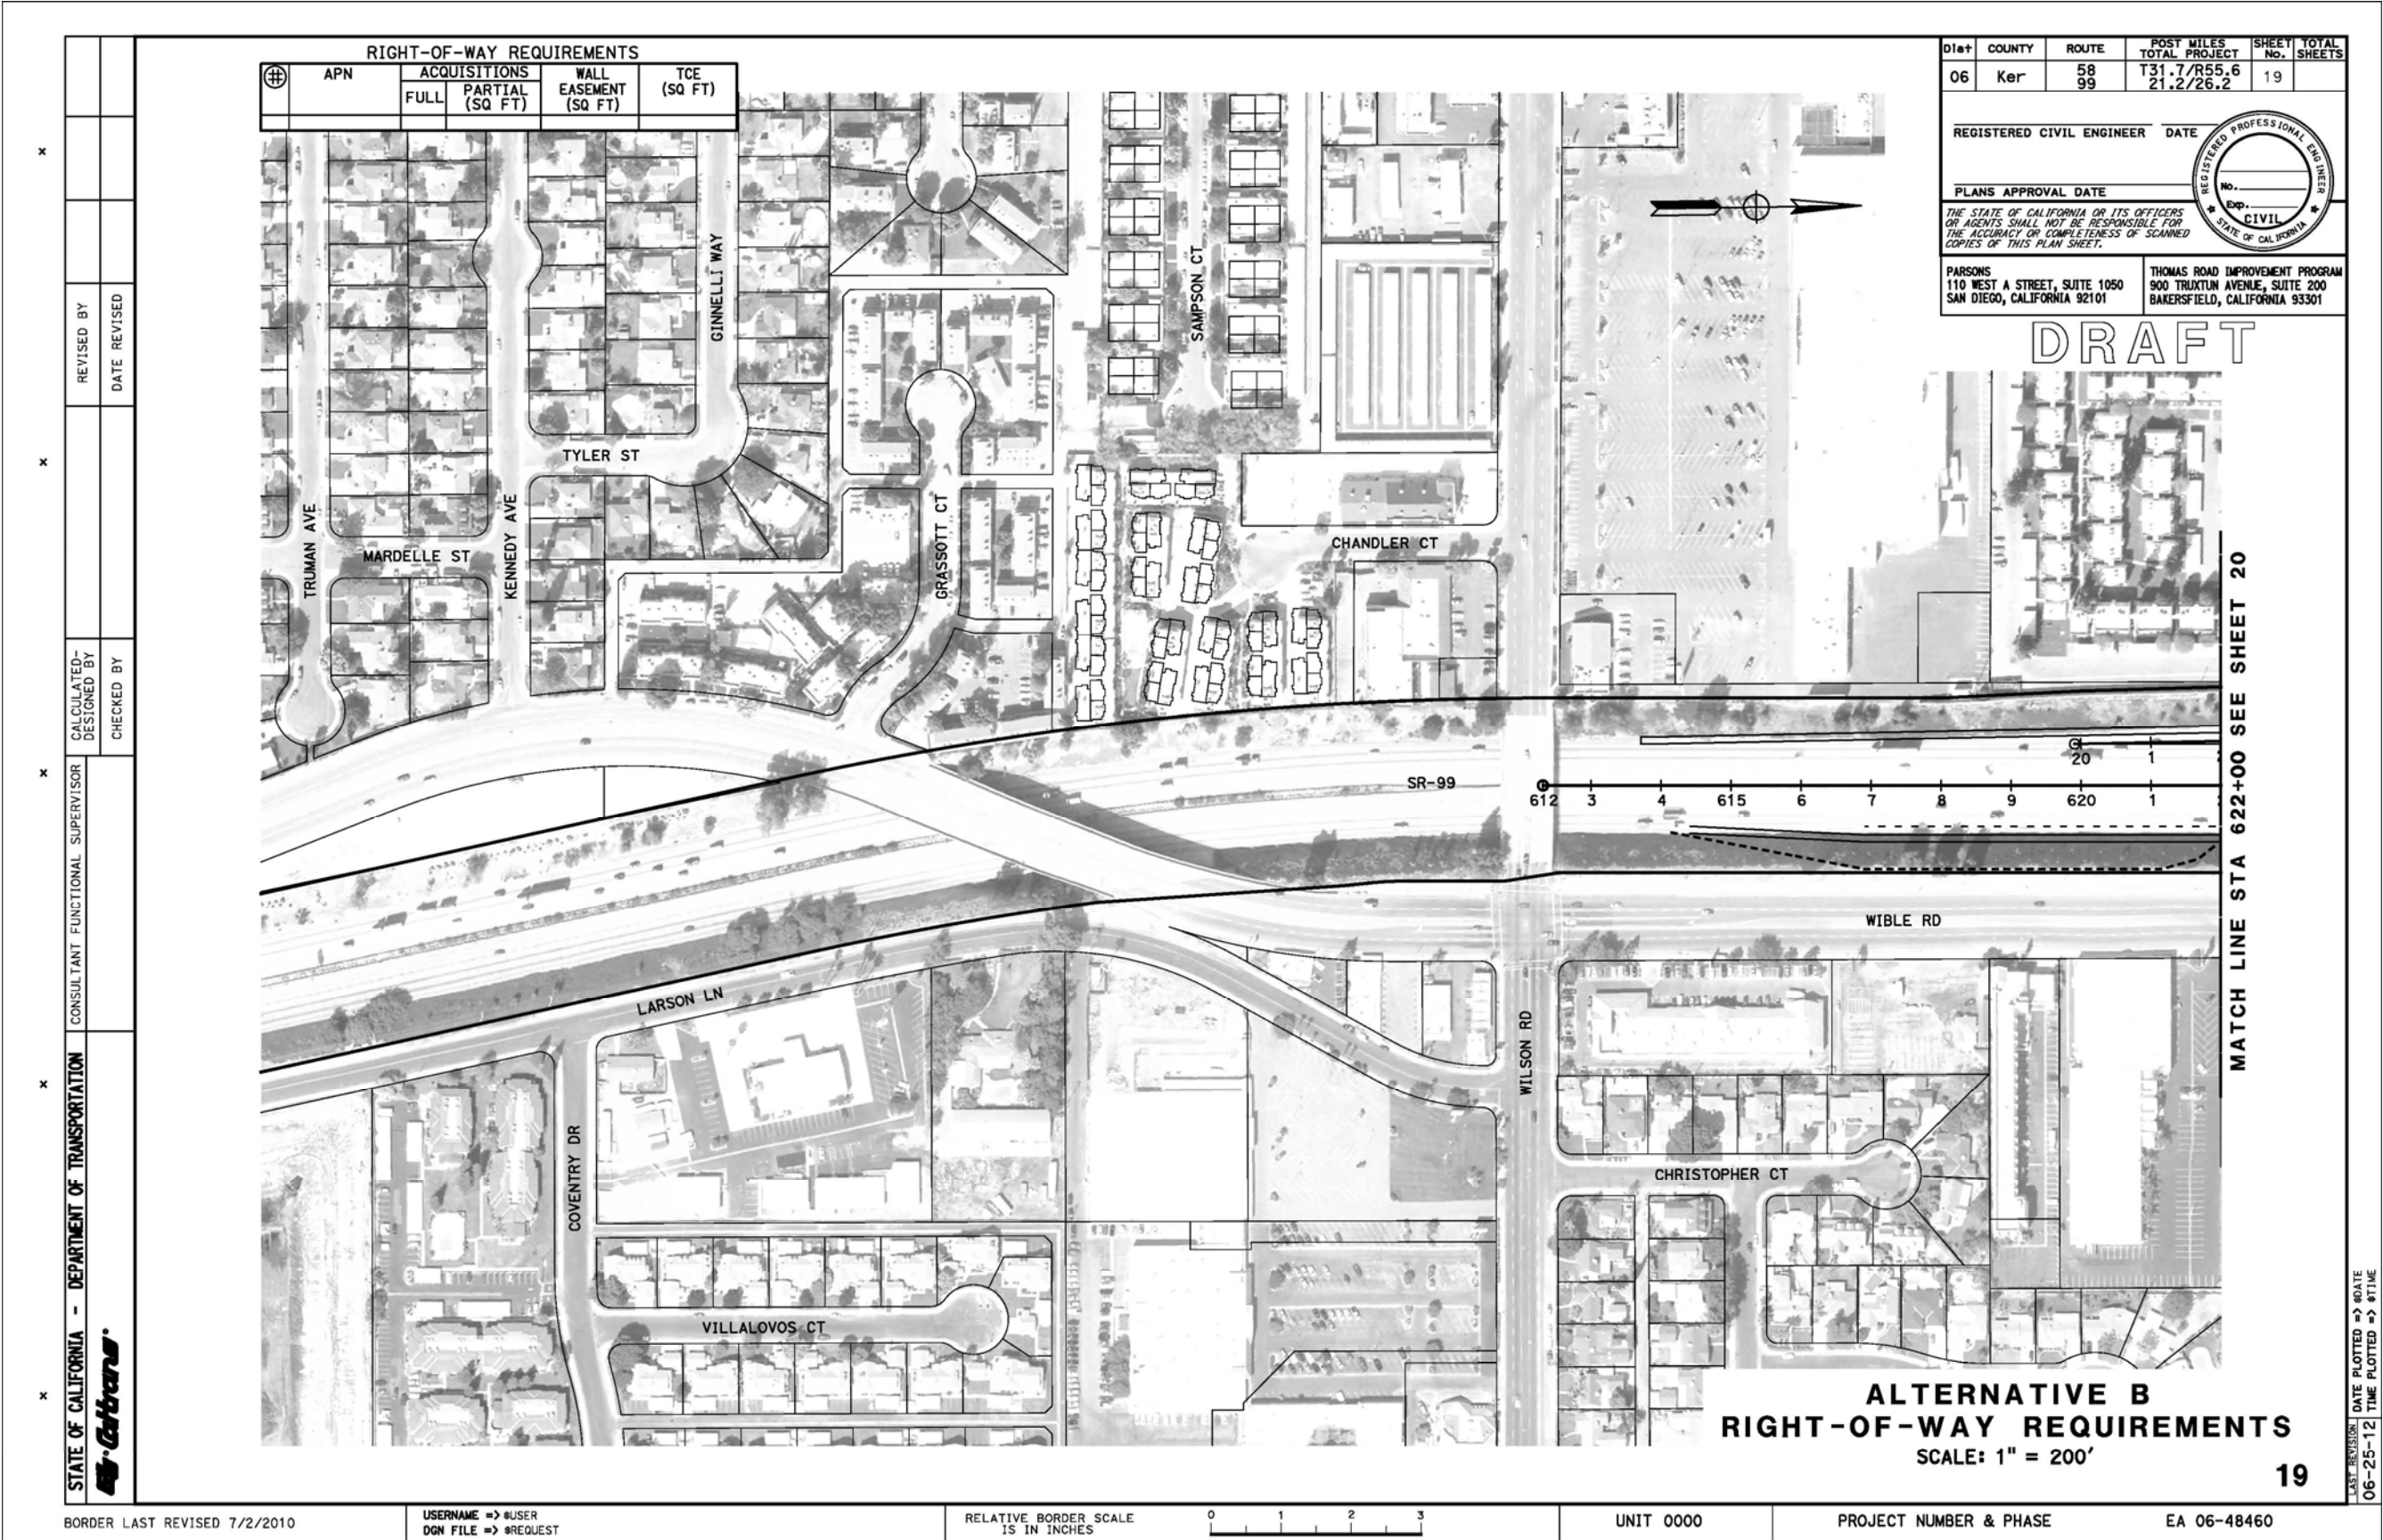

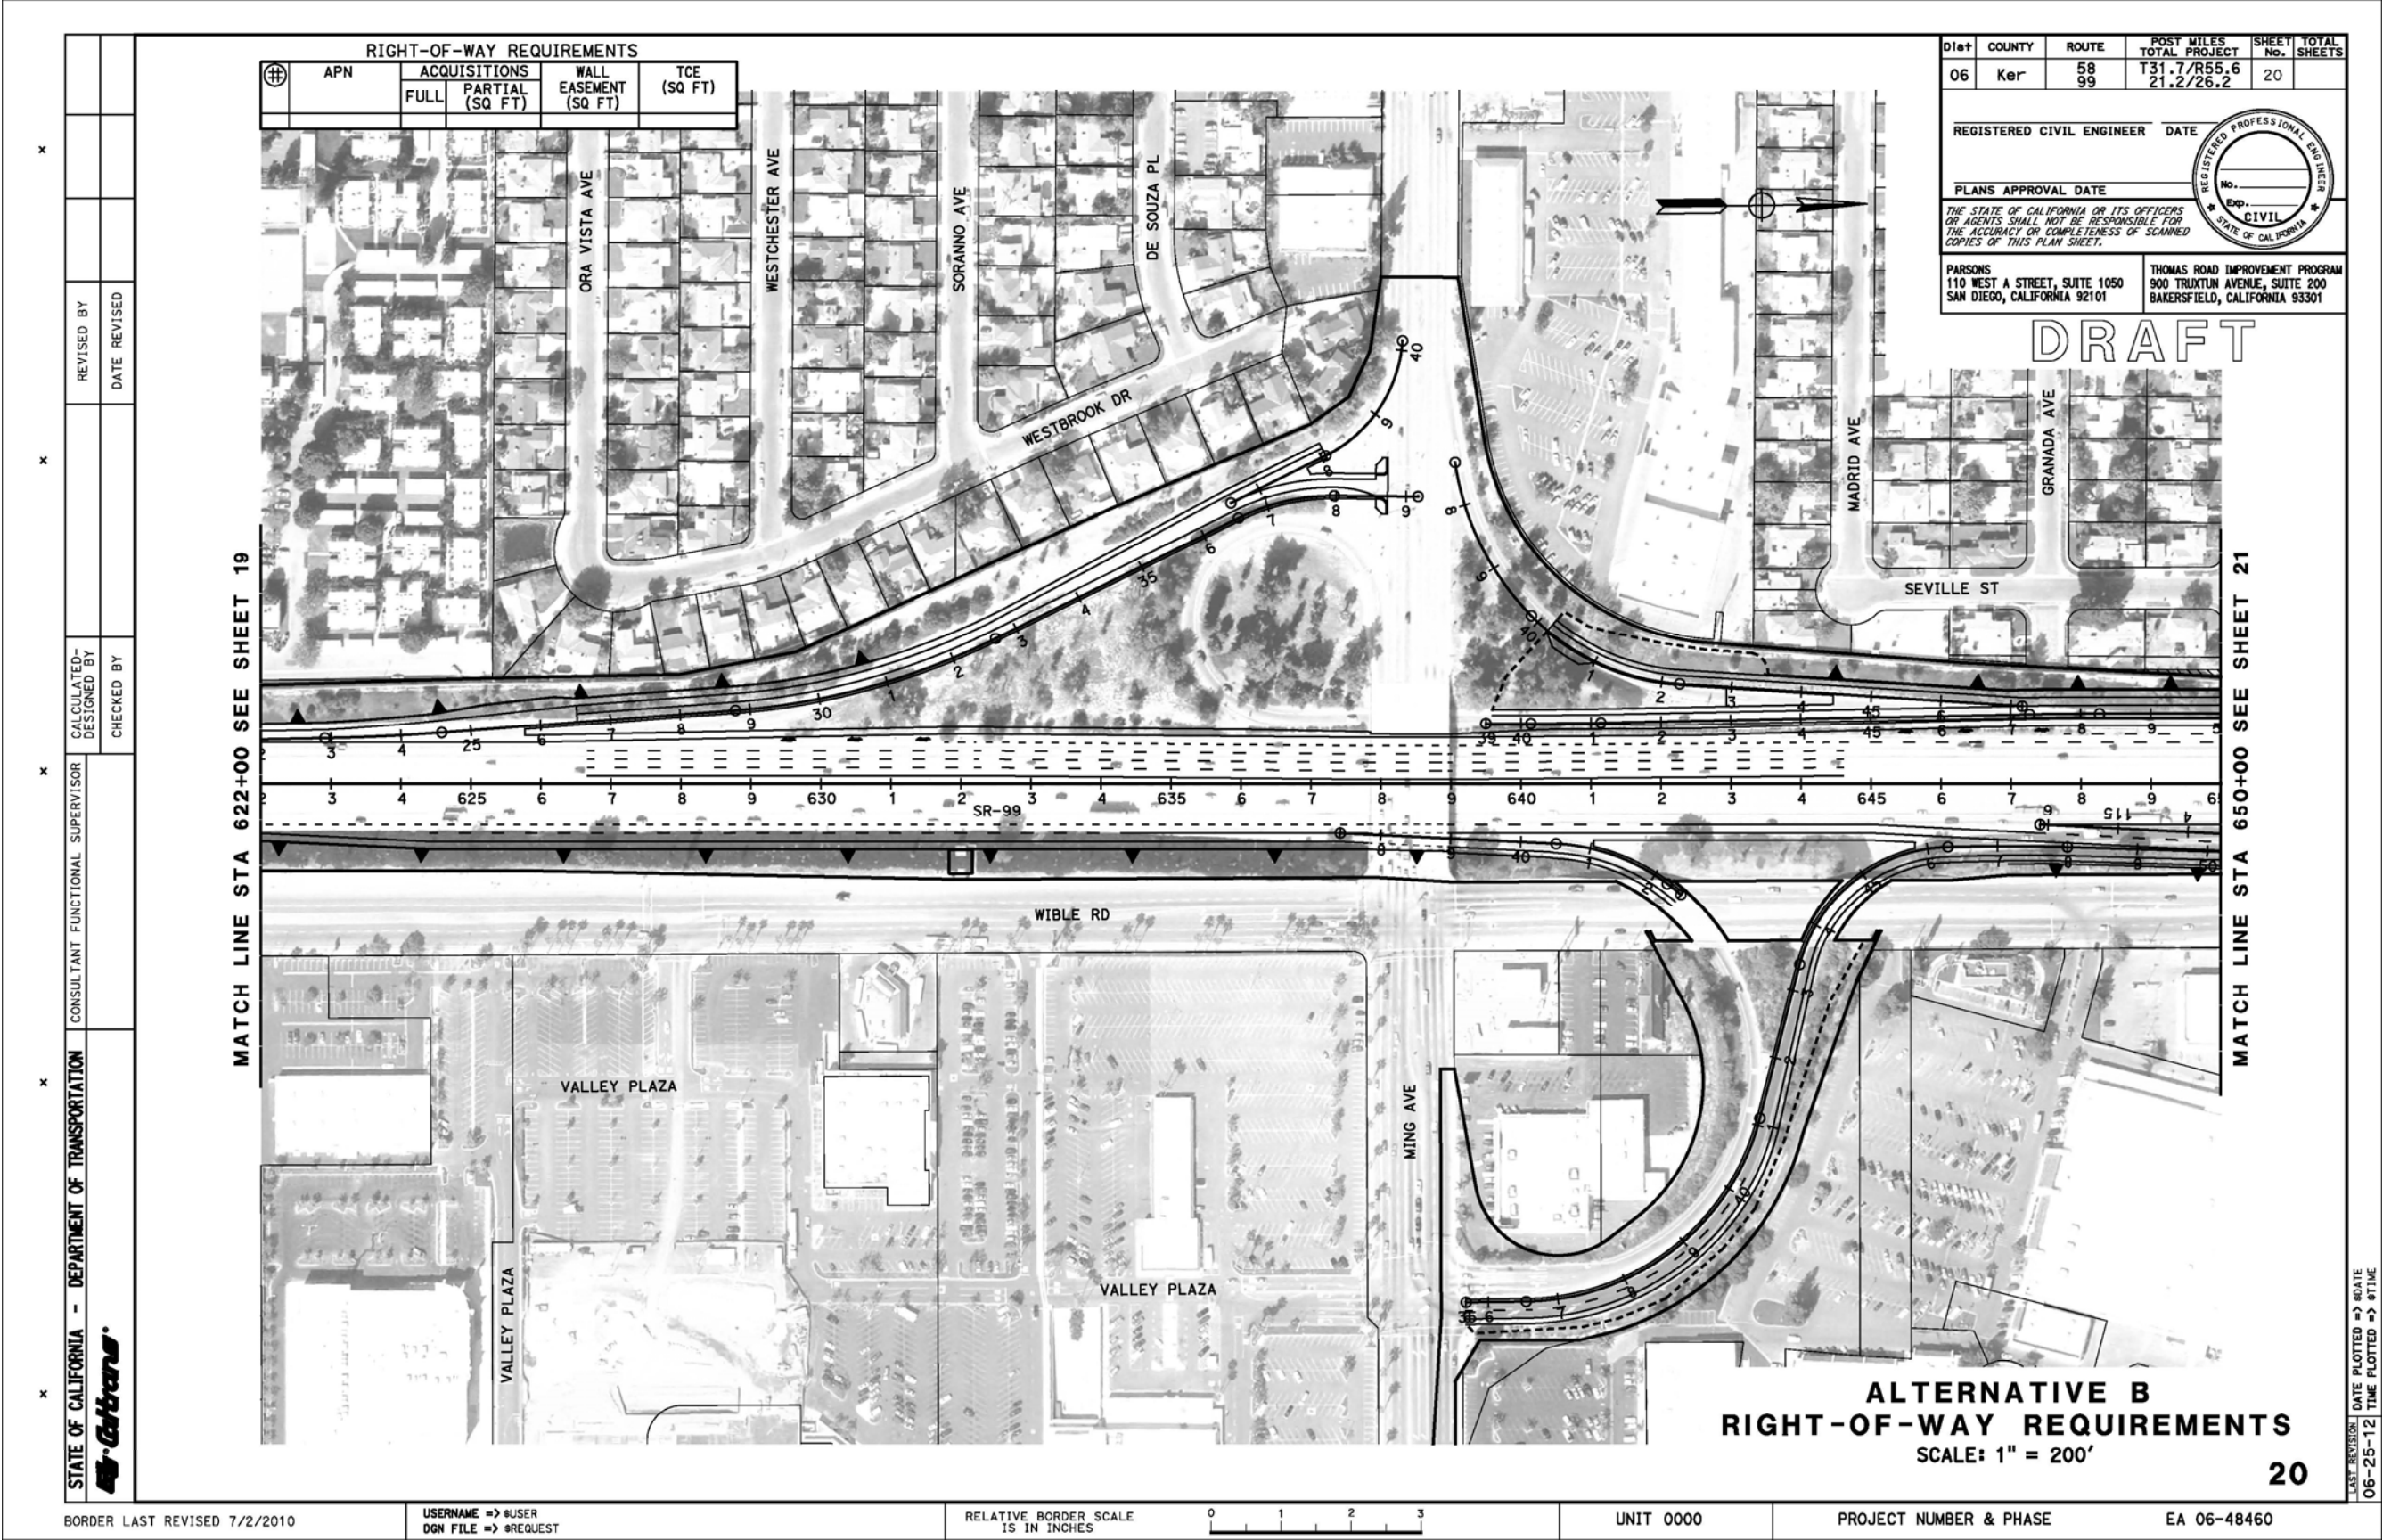

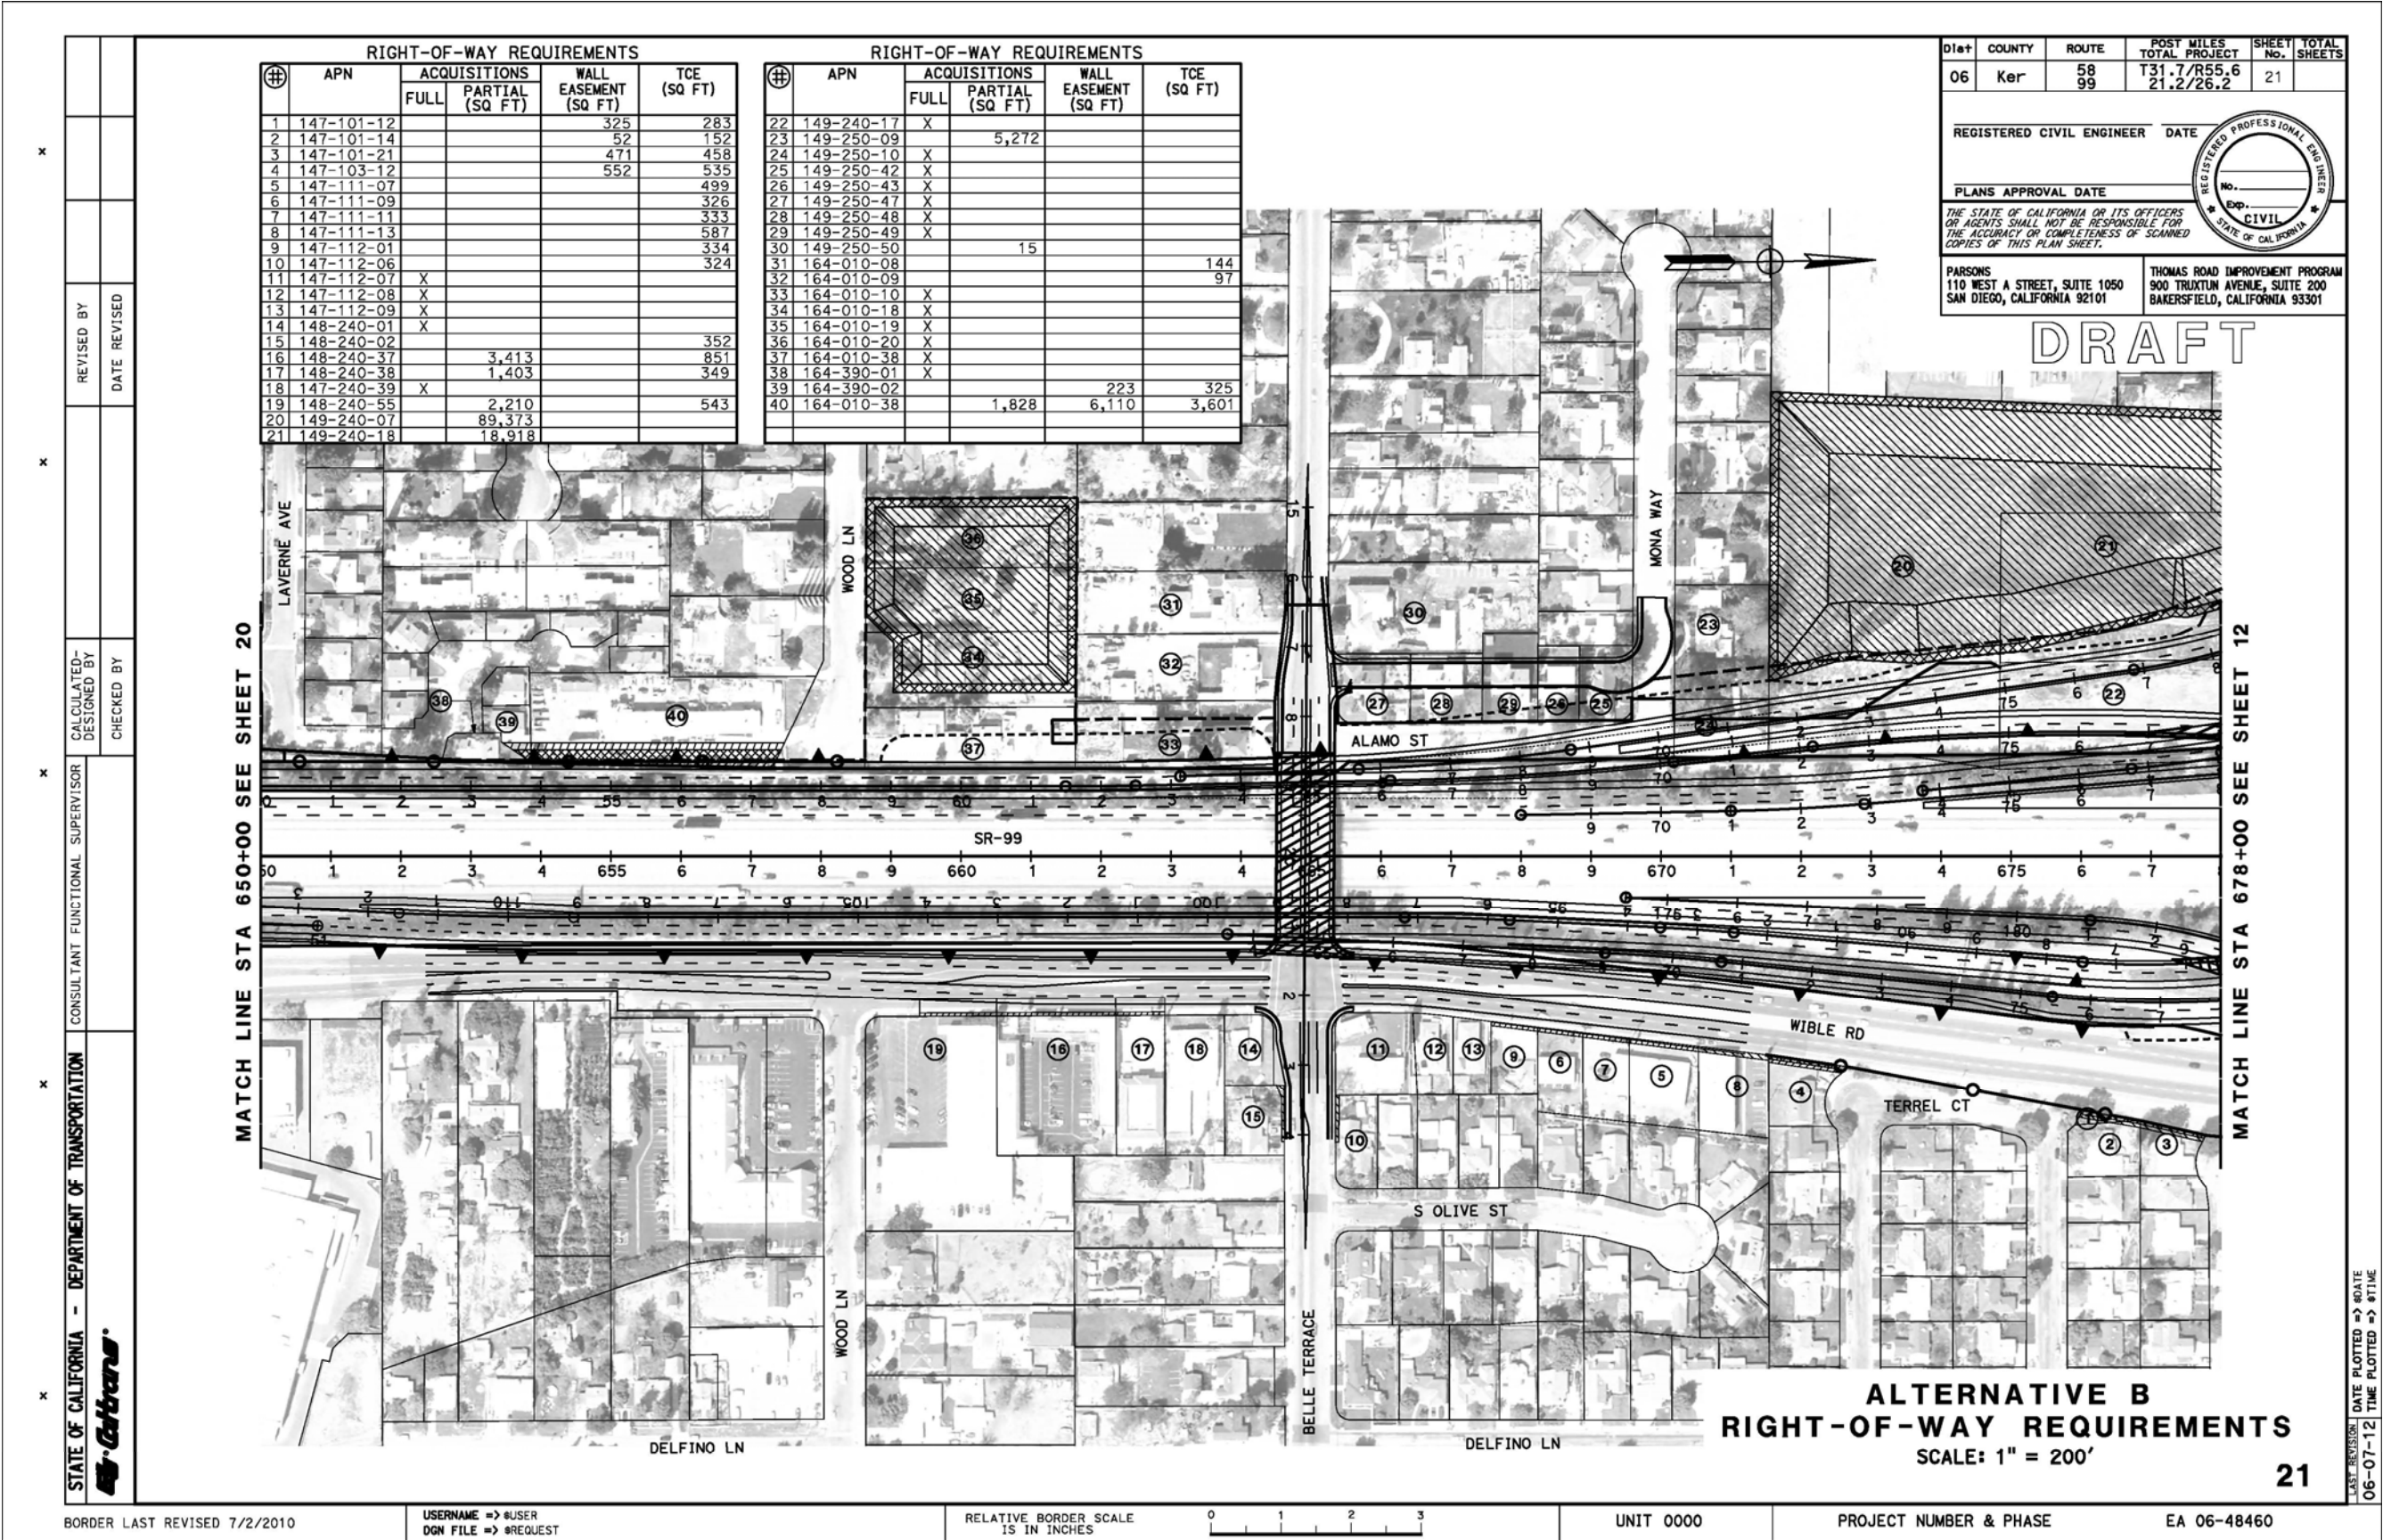

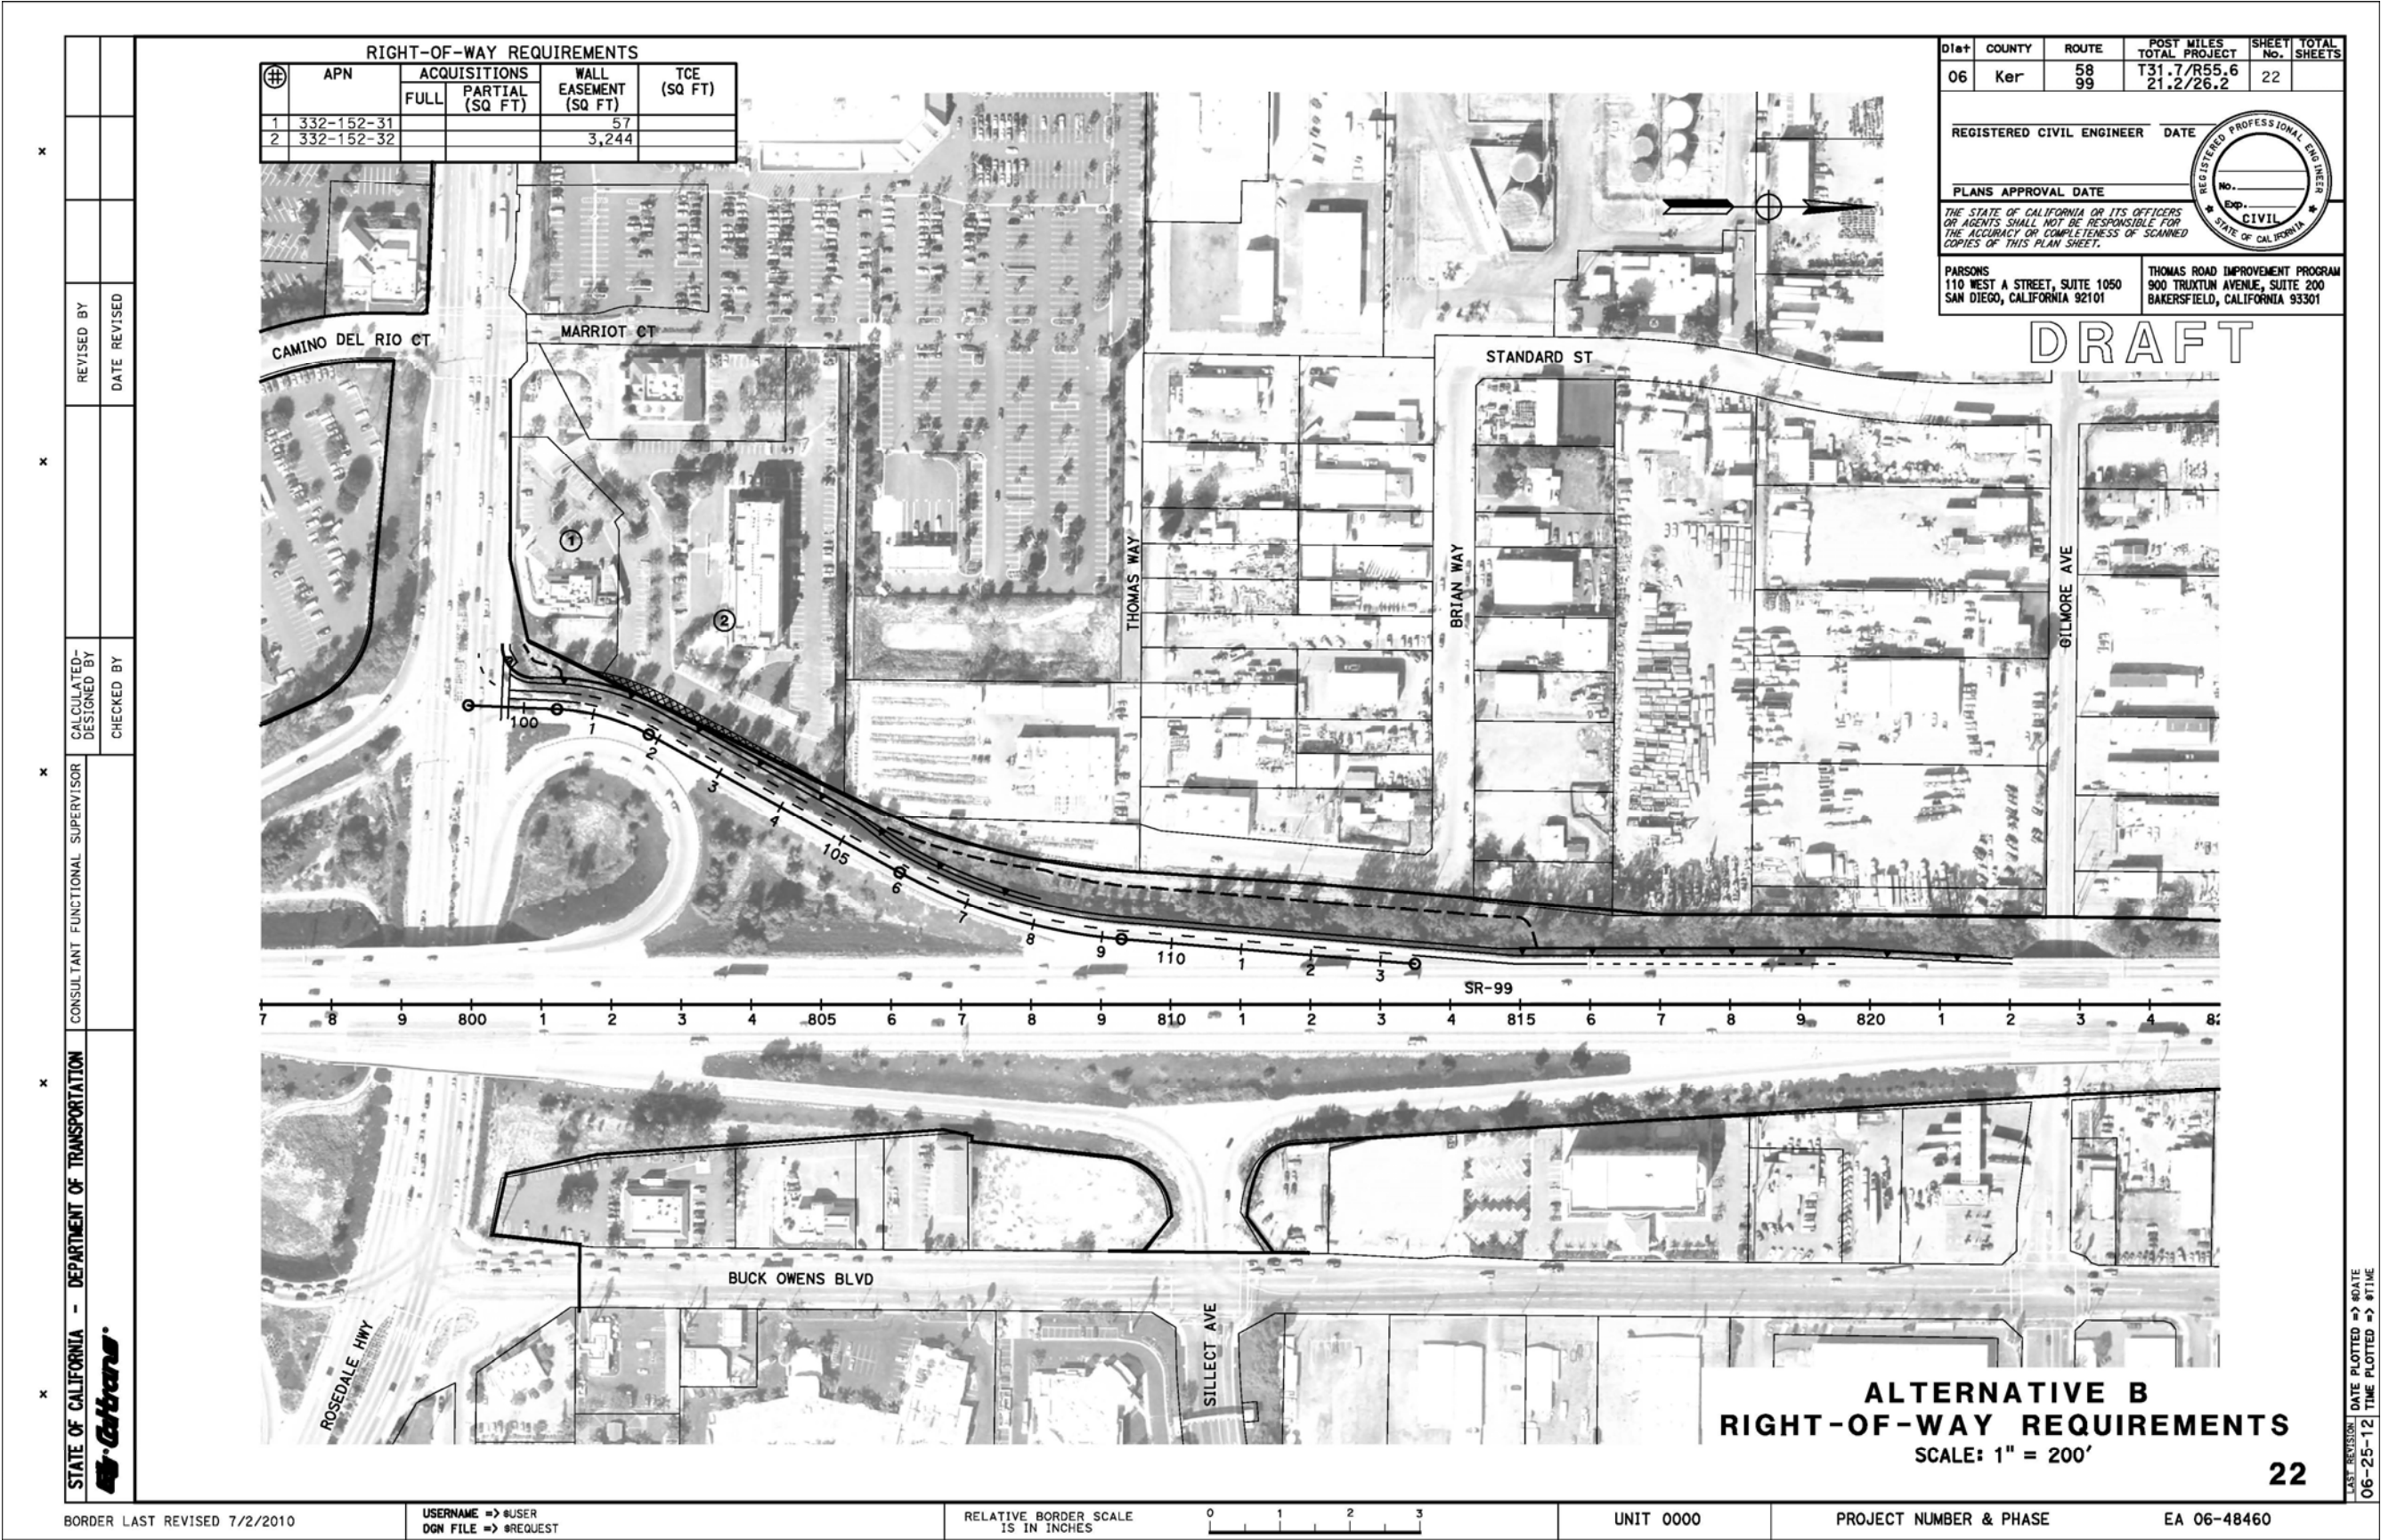

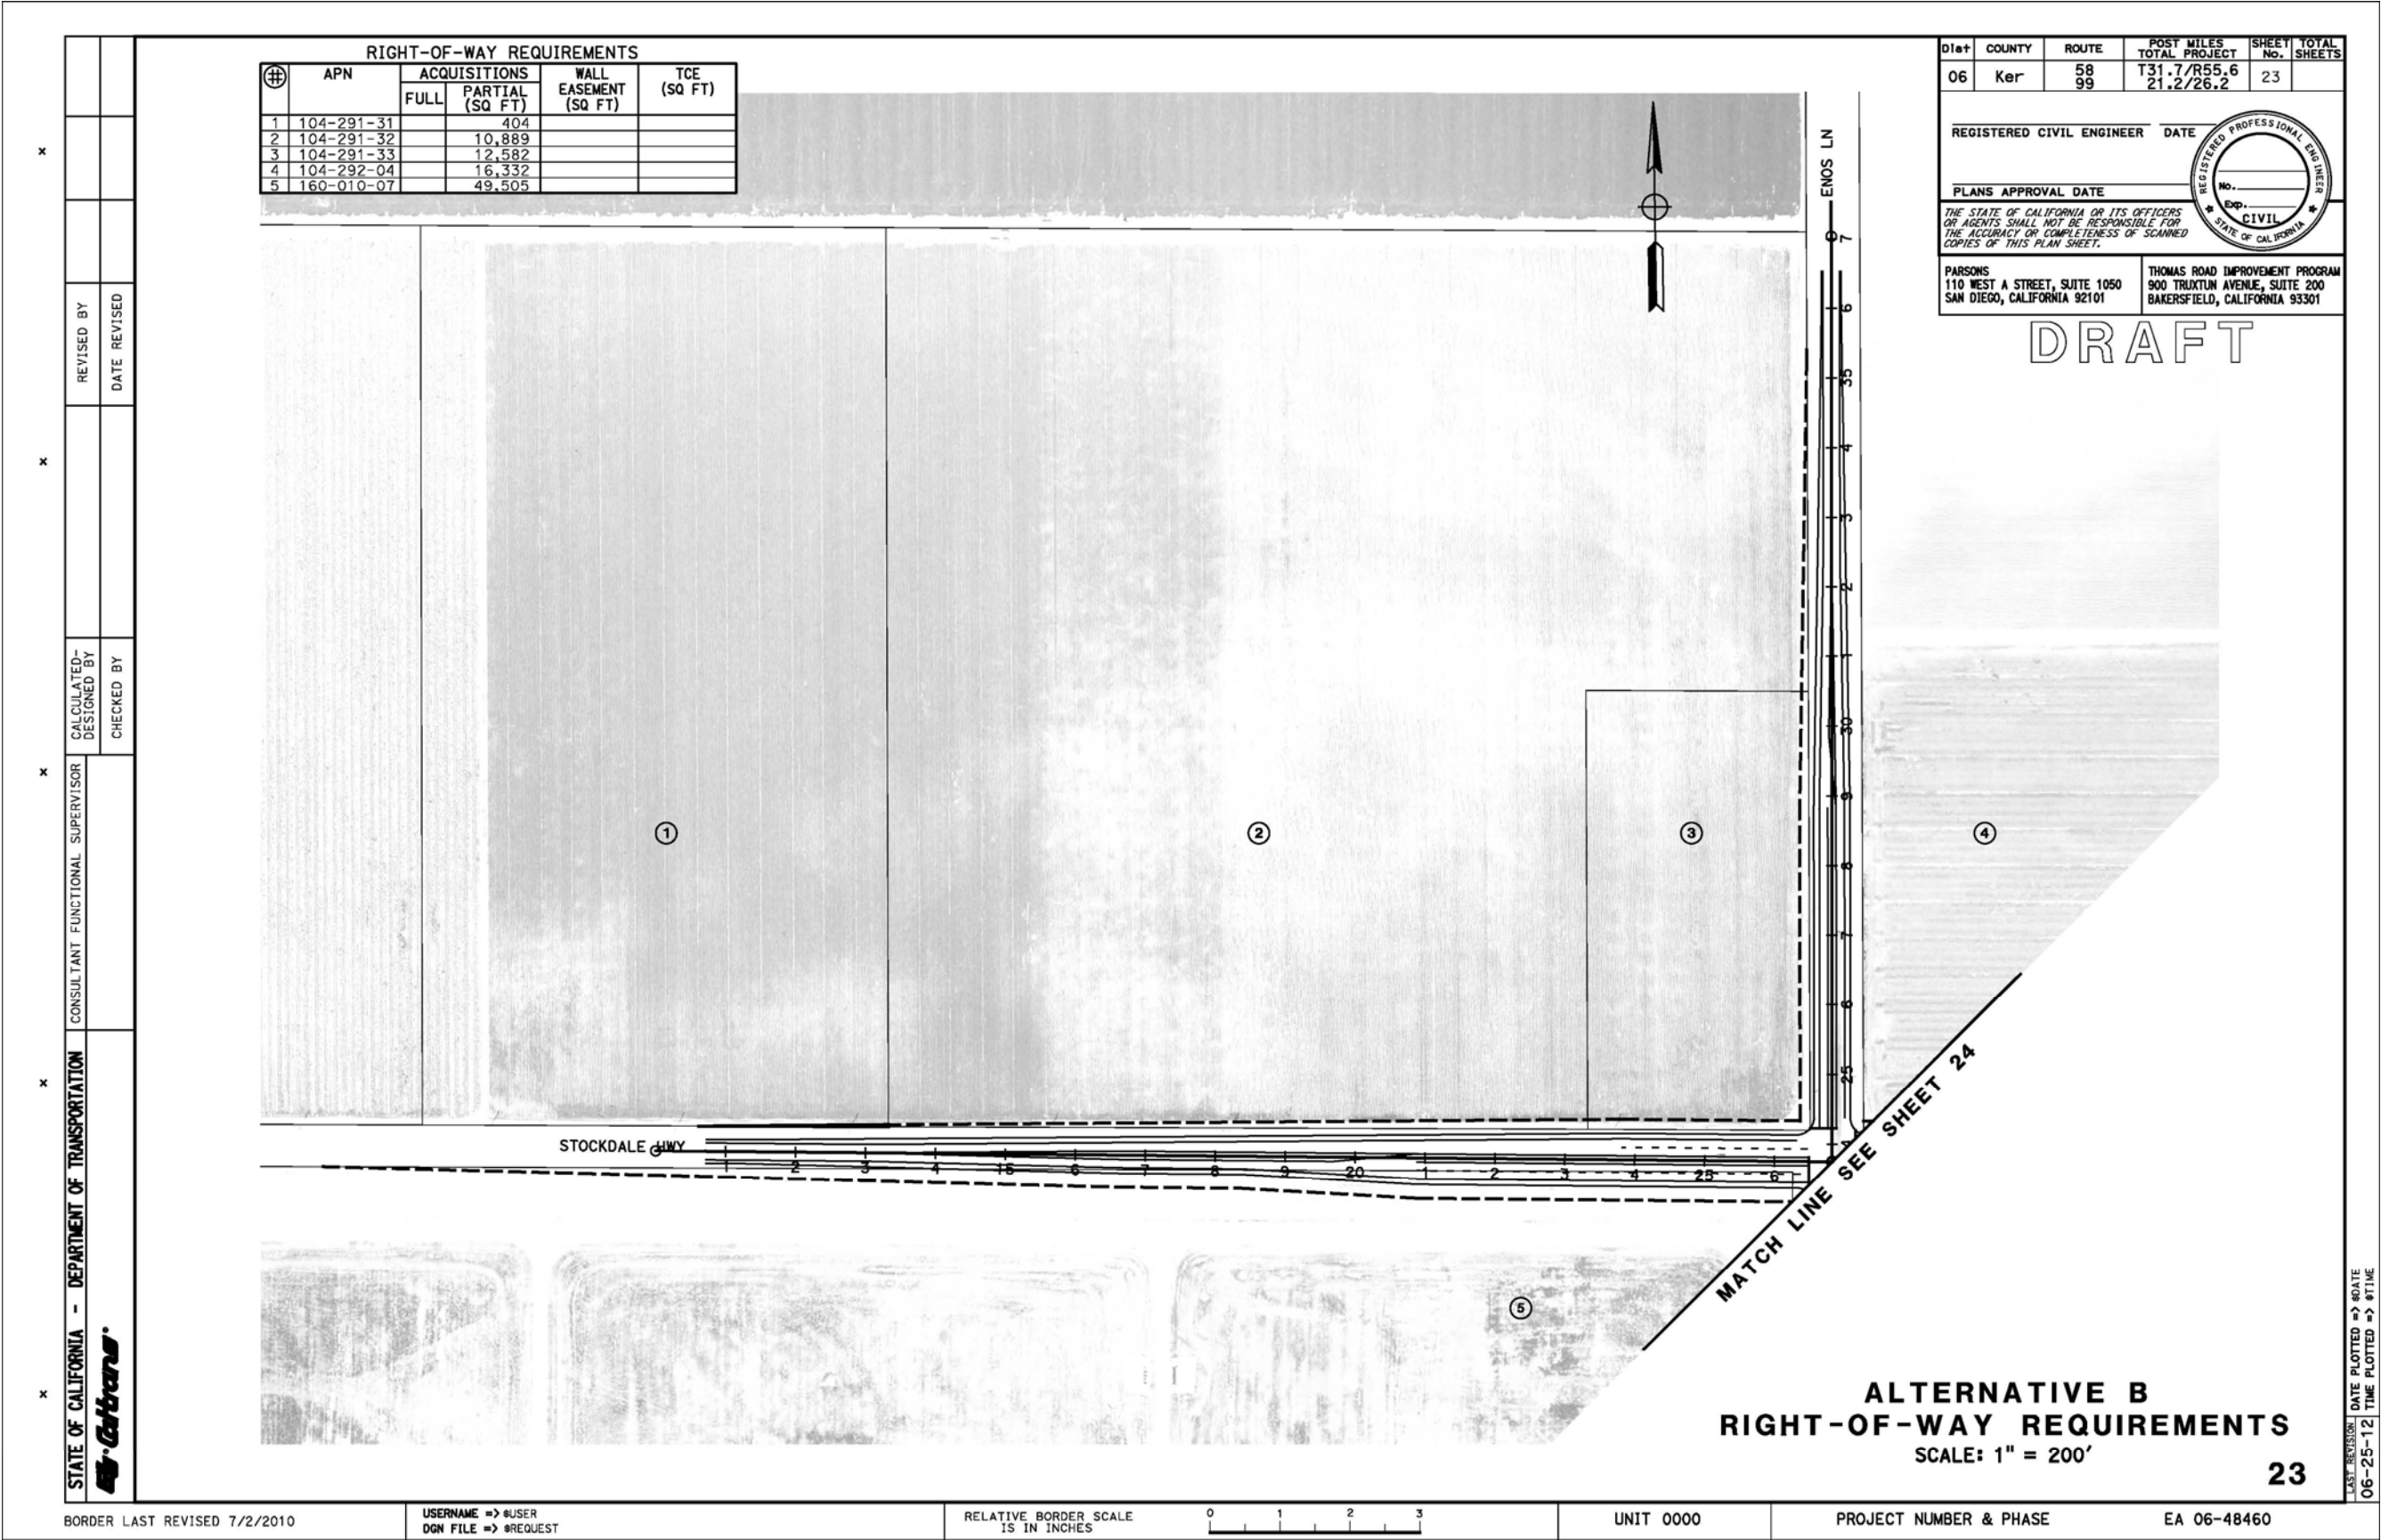

BORDER LAST REVISED 7/2/2010

USERNAME => @USER
DGN FILE => @REQUEST

RELATIVE BORDER SCALE
IS IN INCHES

0 1 2 3

UNIT 0000

PROJECT NUMBER & PHASE

EA 06-48460

